

① Blocking Plan  
 3/16" = 1'-0"

Director: Dee Dee O'Connor


Plan at Stage Level

BTG: A Shayna Maidel

Designed by  
 David Cohn

1

Date 11/4/16 Scale 3/16" = 1'-0"

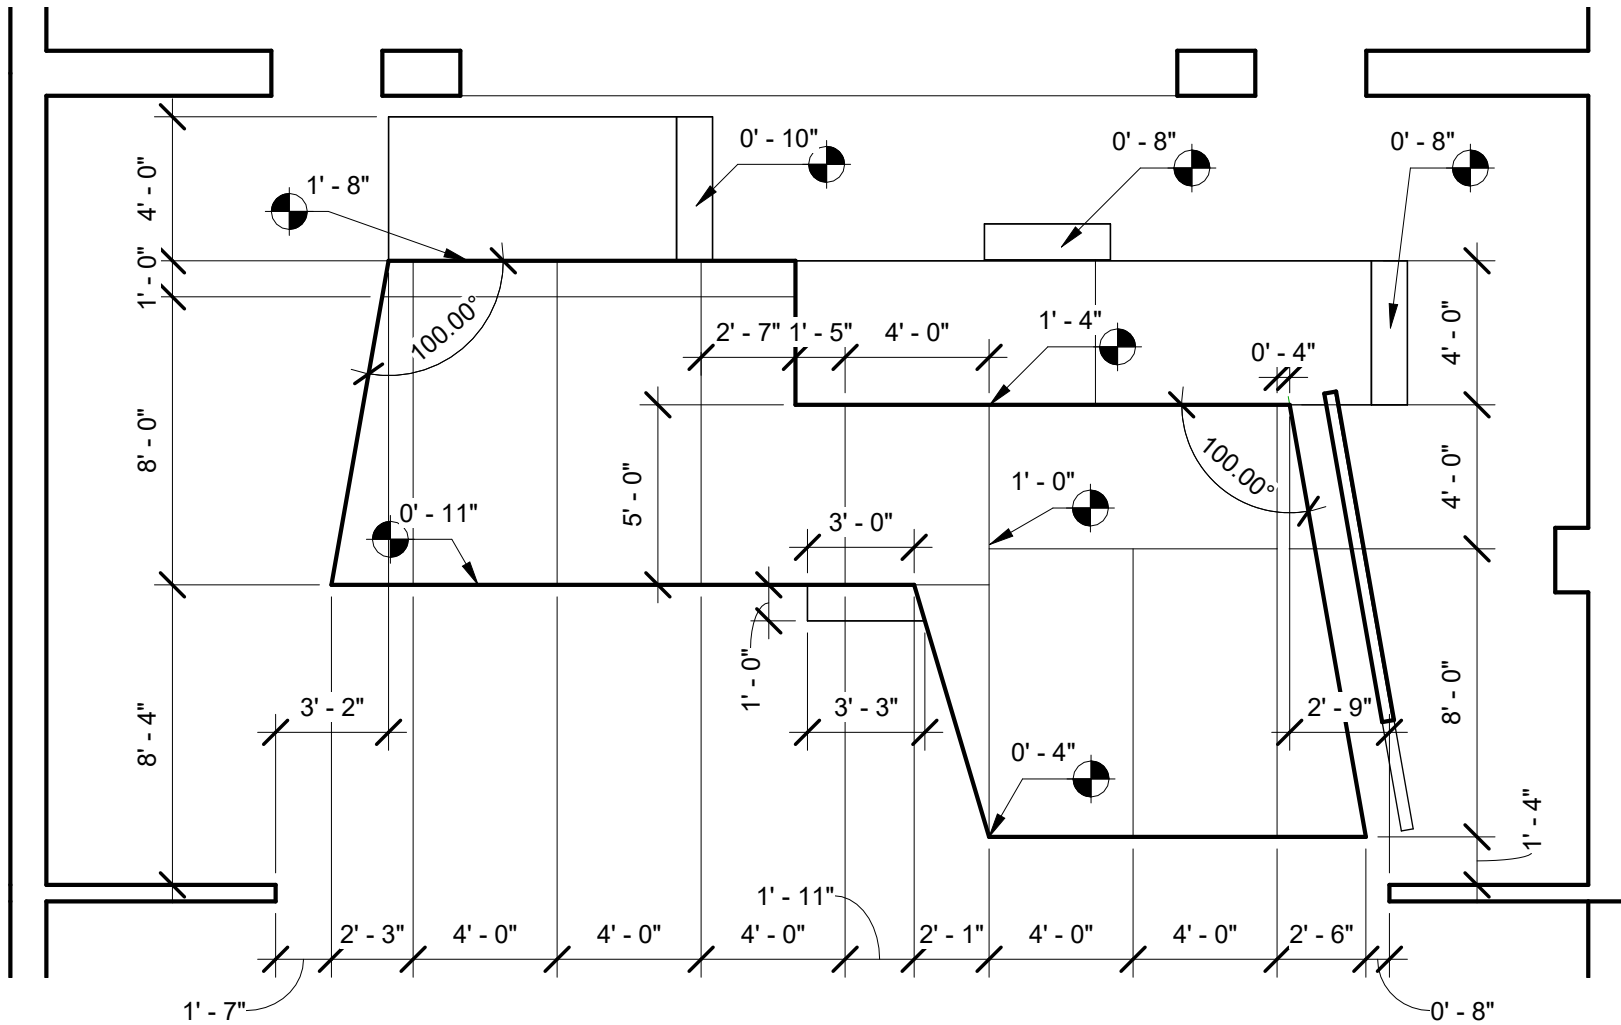

1 Platform Plan  
 3/16" = 1'-0"

Director: Dee Dee O'Connor

## Platform Plan

BTG: A Shayna Maidel

Designed by


Author

2


Date

11/4/16

Scale 3/16" = 1'-0"

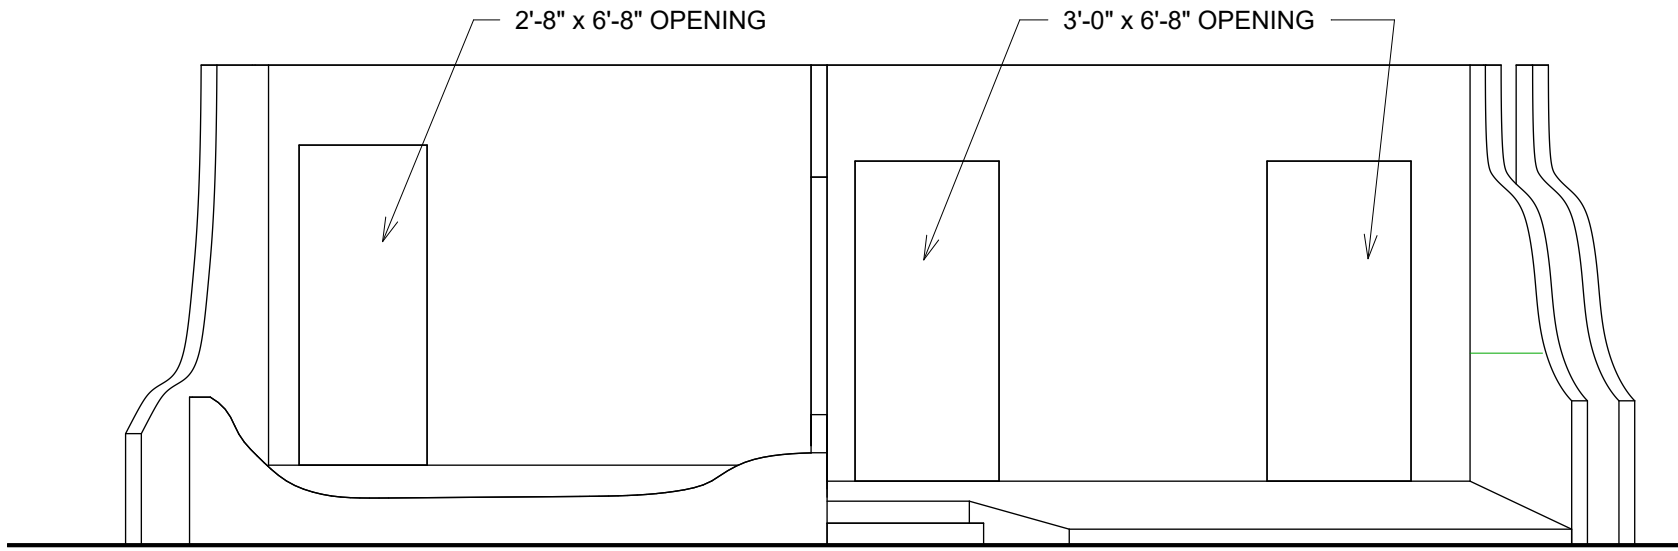

① Set - Front Elevation  
1/4" = 1'-0"

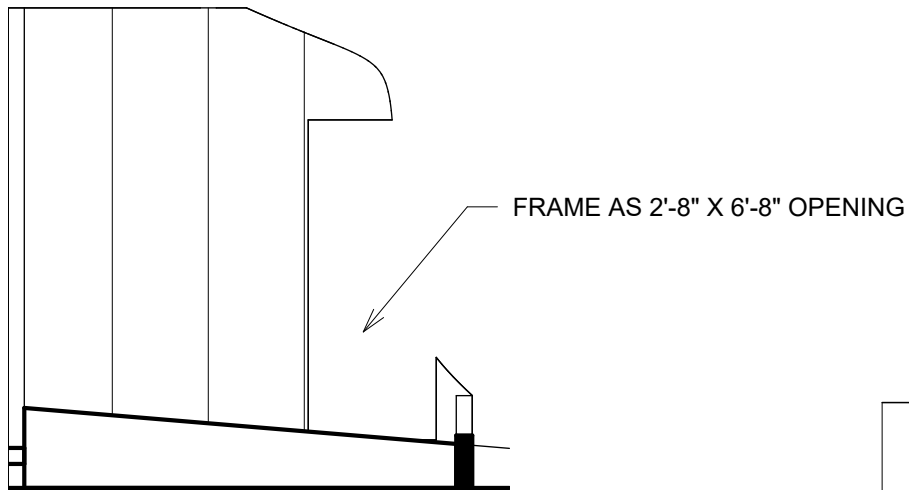

② Set - Bedroom Wall  
1/4" = 1'-0"

Director: Dee Dee O'Connor


BTG: A Shayna Maidel

### Set Elevations


Designed by  
David Cohn

3


Date 11/4/16 Scale 1/4" = 1'-0"

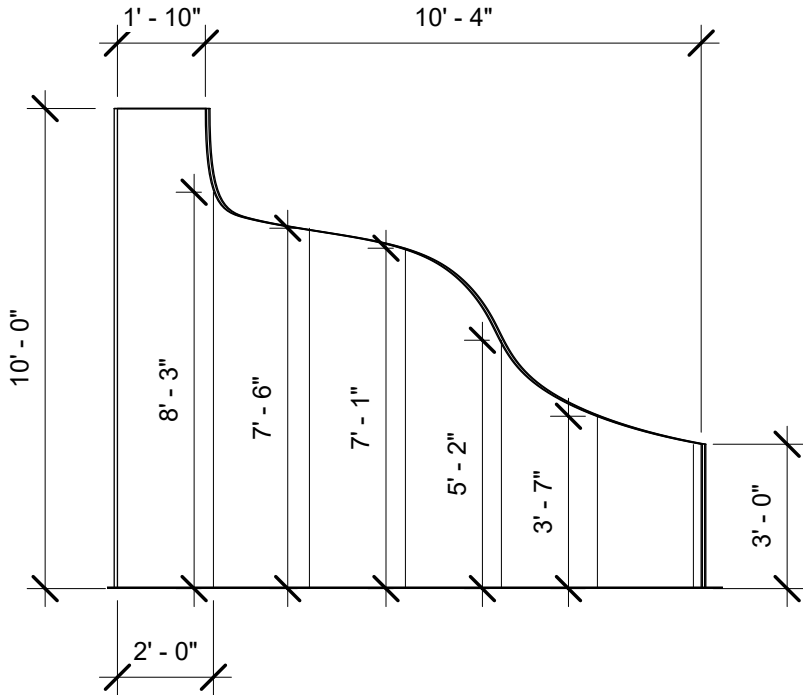

① Set - Stage Left Wall  
1/4" = 1'-0"

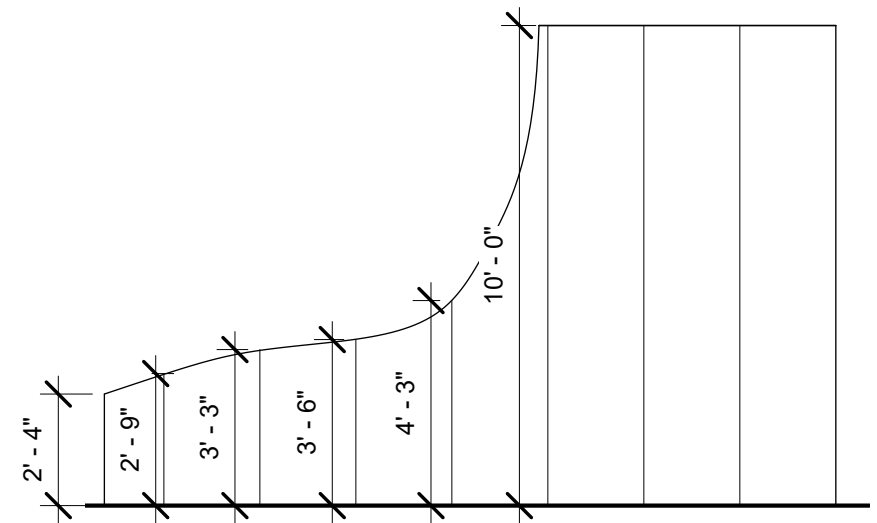


② Set - Stage Right Wall  
1/4" = 1'-0"

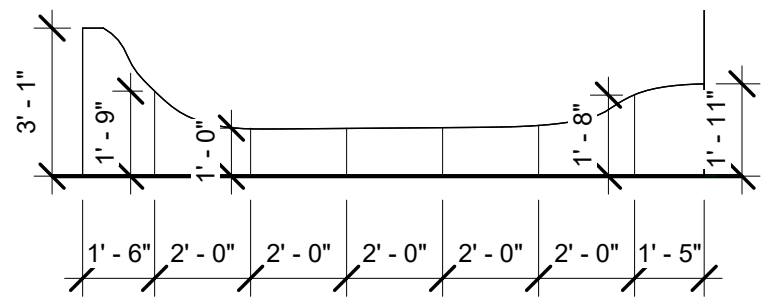

③ Set - Bedroom Platform Wall  
1/4" = 1'-0"

Director: Dee Dee O'Connor		<b>Wall Framing</b>	
BTG: A Shayna Maidel		Designed by David Cohn	<b>4</b>
Date	11/4/16	Scale 1/4" = 1'-0"	

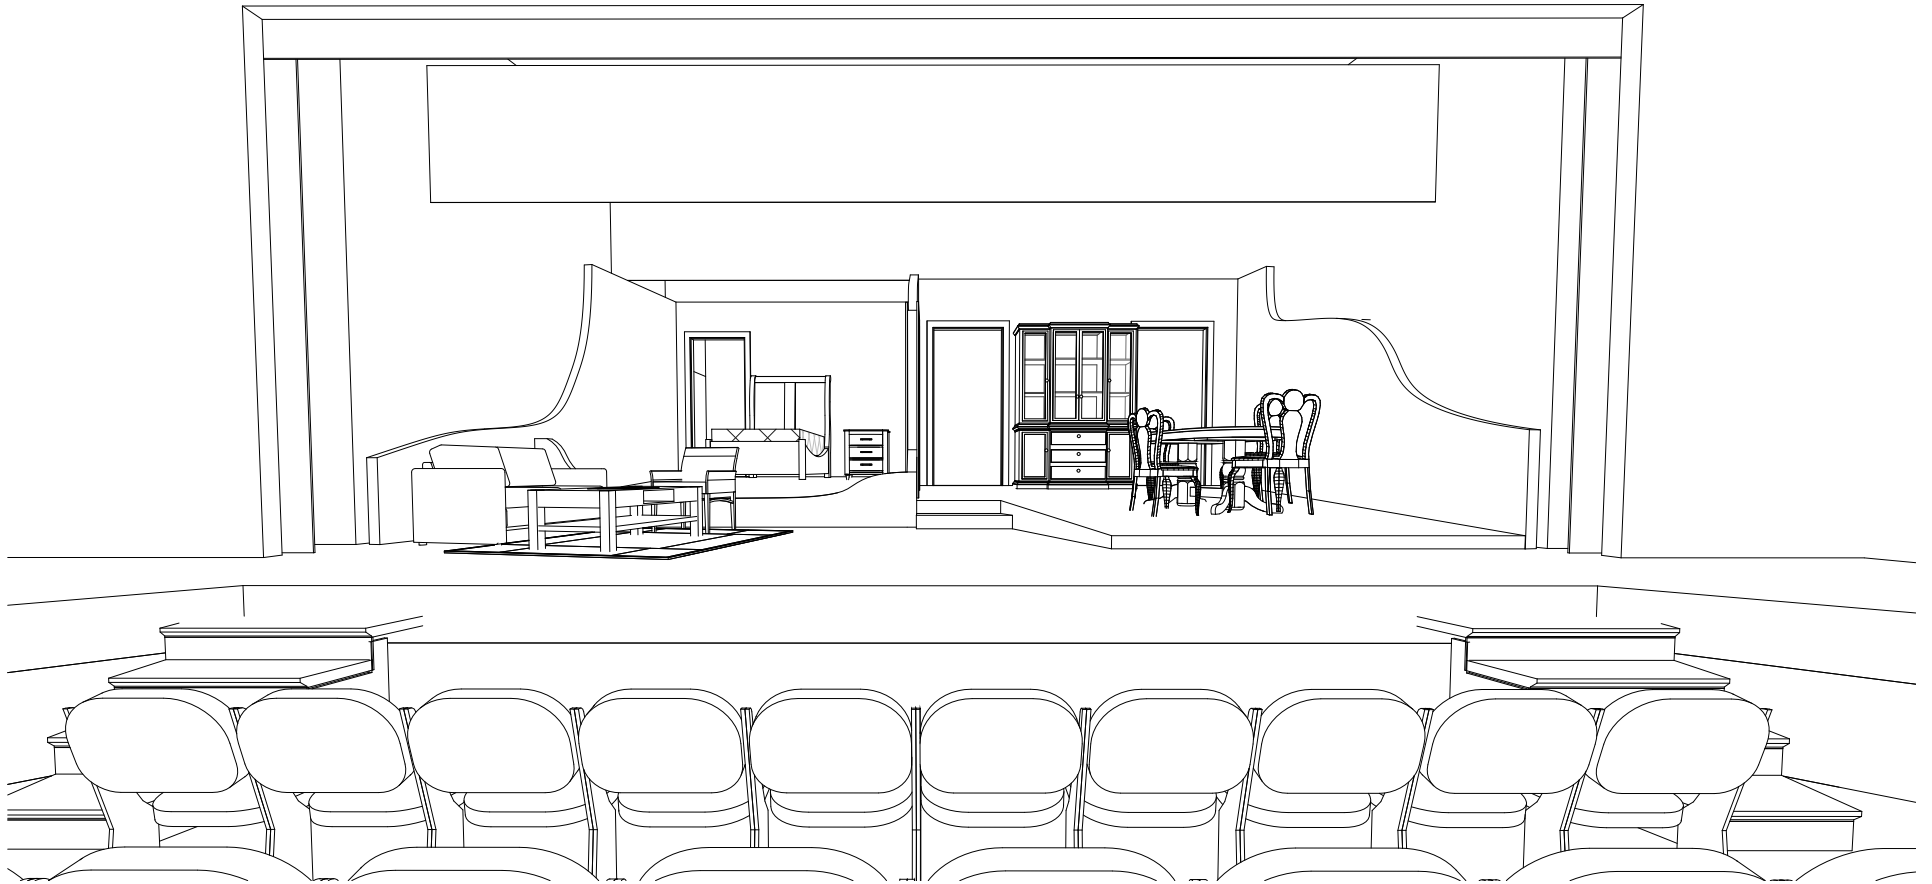

1 Concept 3D View

Director: Dee Dee O'Connor

3D View

Designed by

Author

5

BTG: A Shayna Maidel

Date

11/4/16

Scale