

① Concept 3D View Acts 1 & 3

Director: Teri Grimes


BTG: Noises Off

3D View Act 1 & 3

Designed by
David Cohn

A1

Date 3/26/17 Scale

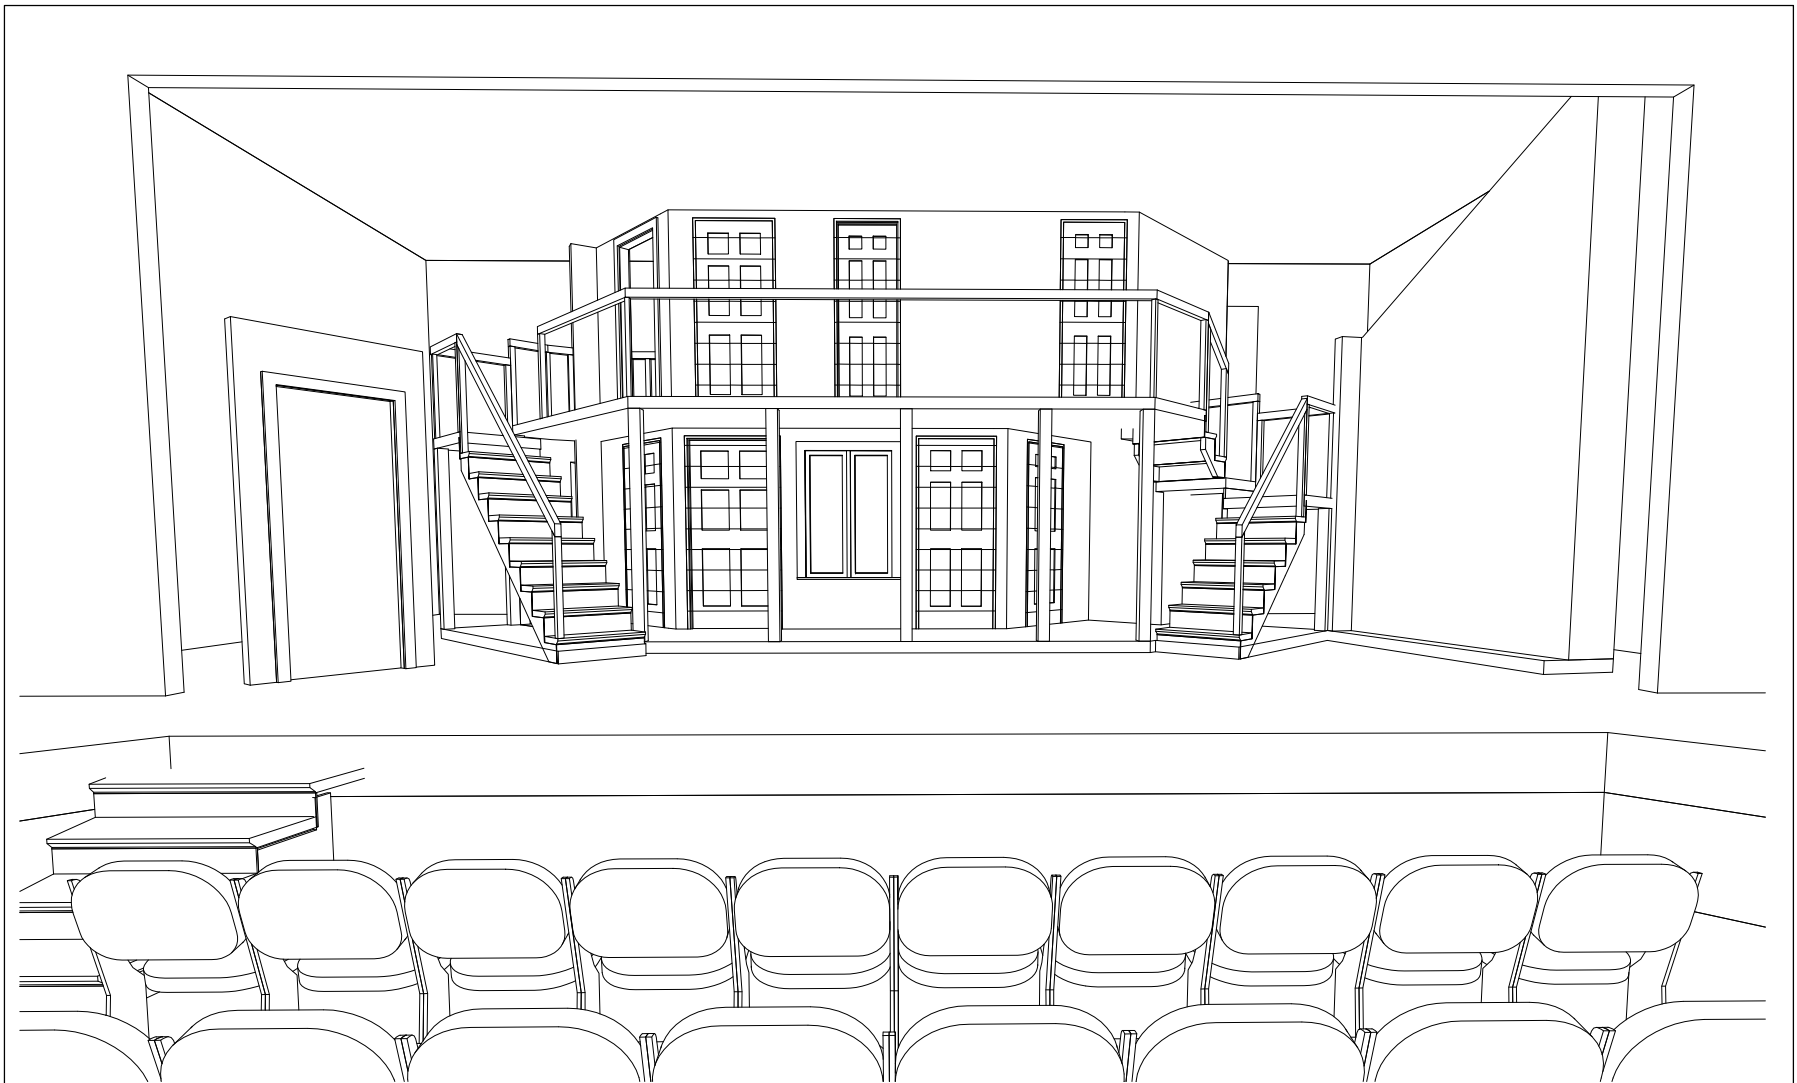

① Concept 3D View Act 2

Director: Teri Grimes

BTG: Noises Off

3D View Act 2

Designed by


David Cohn

A2

Date


3/26/17

Scale

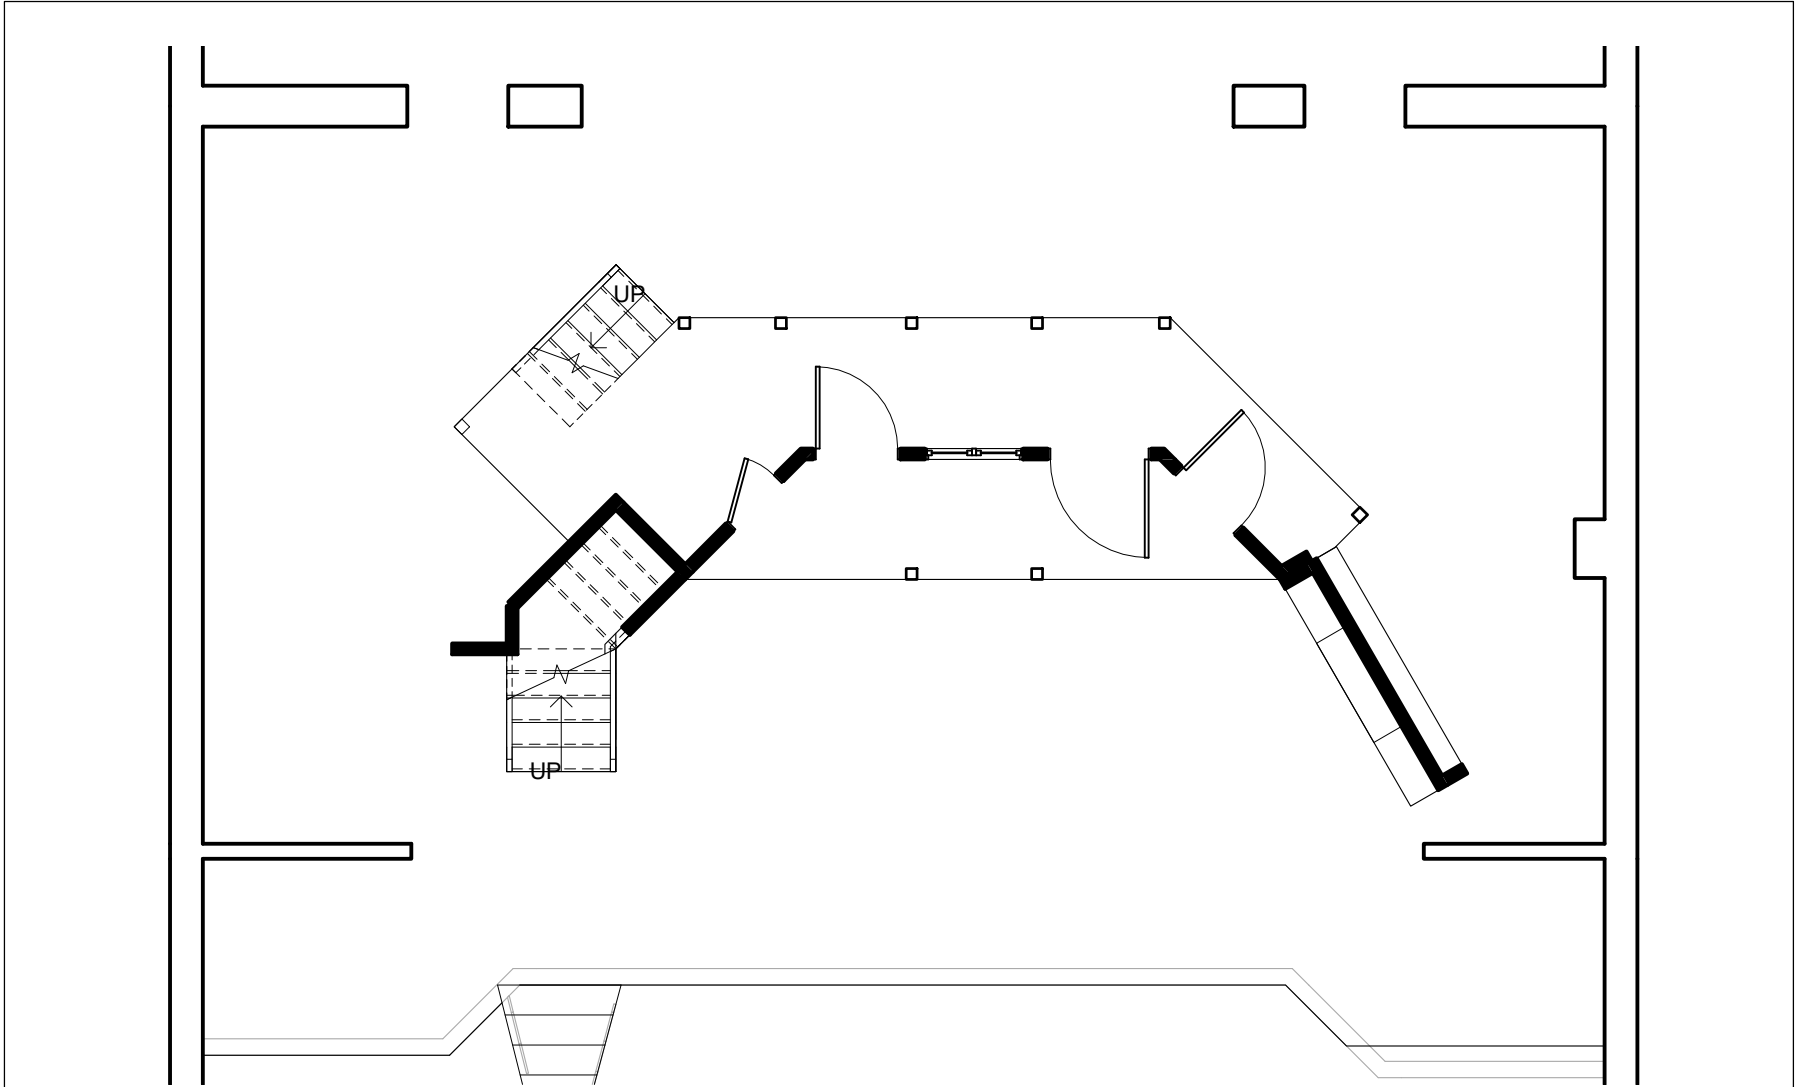


① Blocking Plan-Stage Level
 3/16" = 1'-0"

Director: Teri Grimes		Blocking Level 1	
BTG: Noises Off		Designed by David Cohn	B1
Date	3/26/17	Scale 3/16" = 1'-0"	

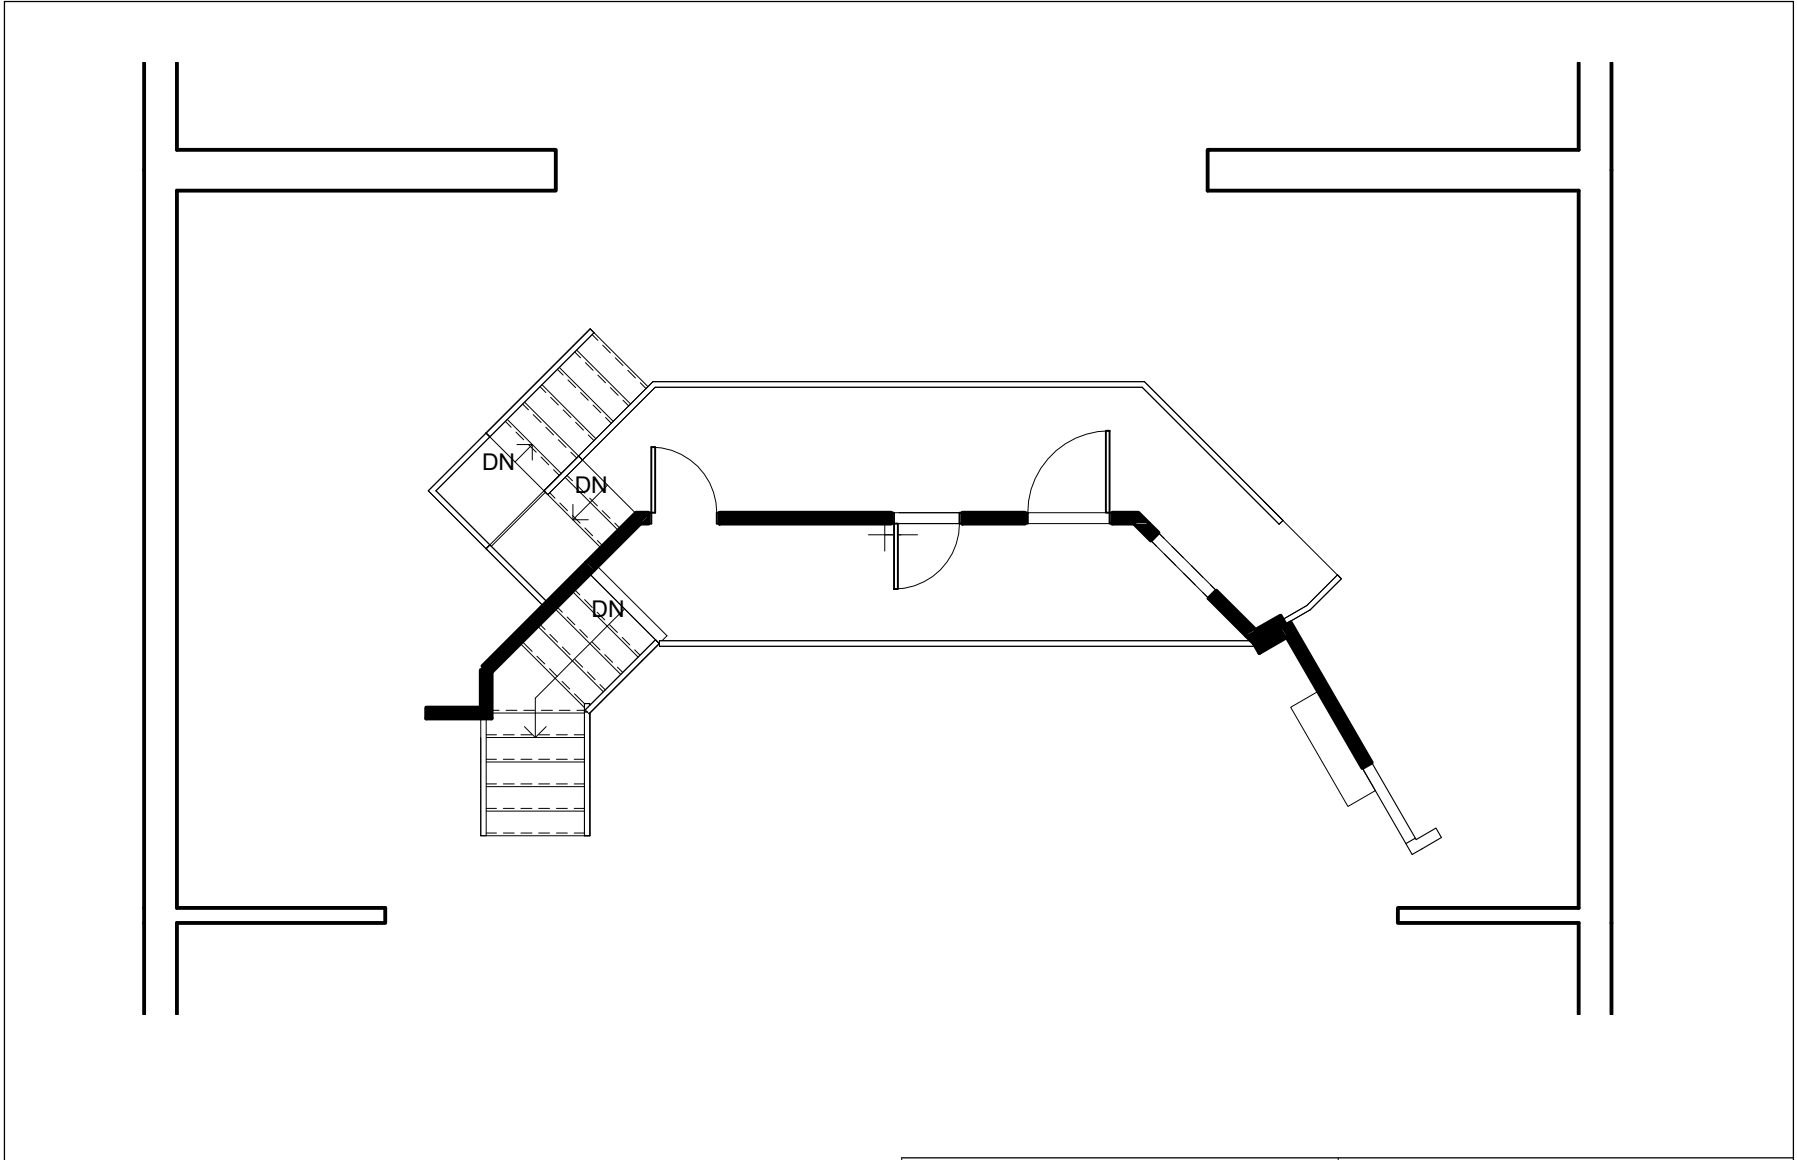

① Blocking Plan-2nd Level
 3/16" = 1'-0"


Director: Teri Grimes		Blocking Level 2	
BTG: Noises Off		Designed by David Cohn	B2
Date	3/26/17	Scale 3/16" = 1'-0"	

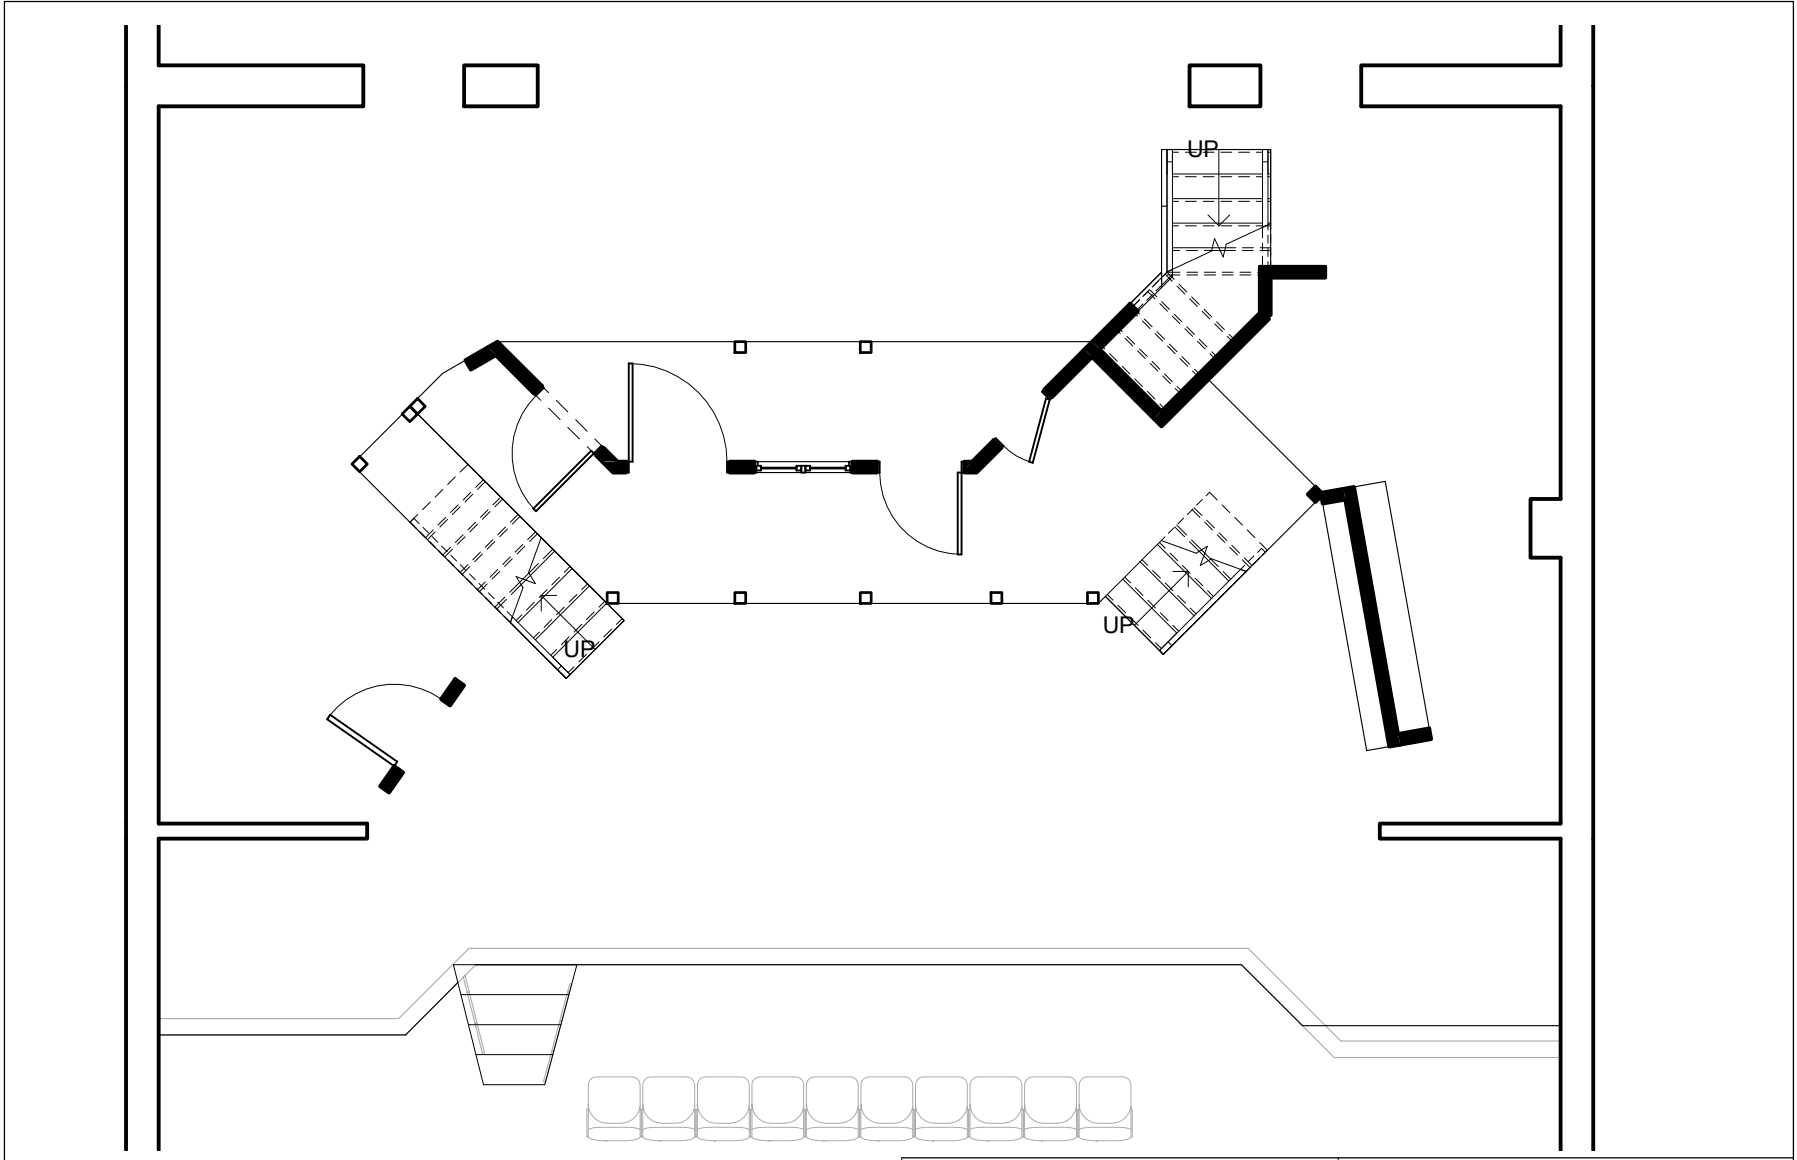

① Blocking Plan Stage Level Act 2
 3/16" = 1'-0"

Director: Teri Grimes
 BTG: Noises Off

Blocking Level 1	
Designed by David Cohn	B3
Date 3/26/17	Scale 3/16" = 1'-0"

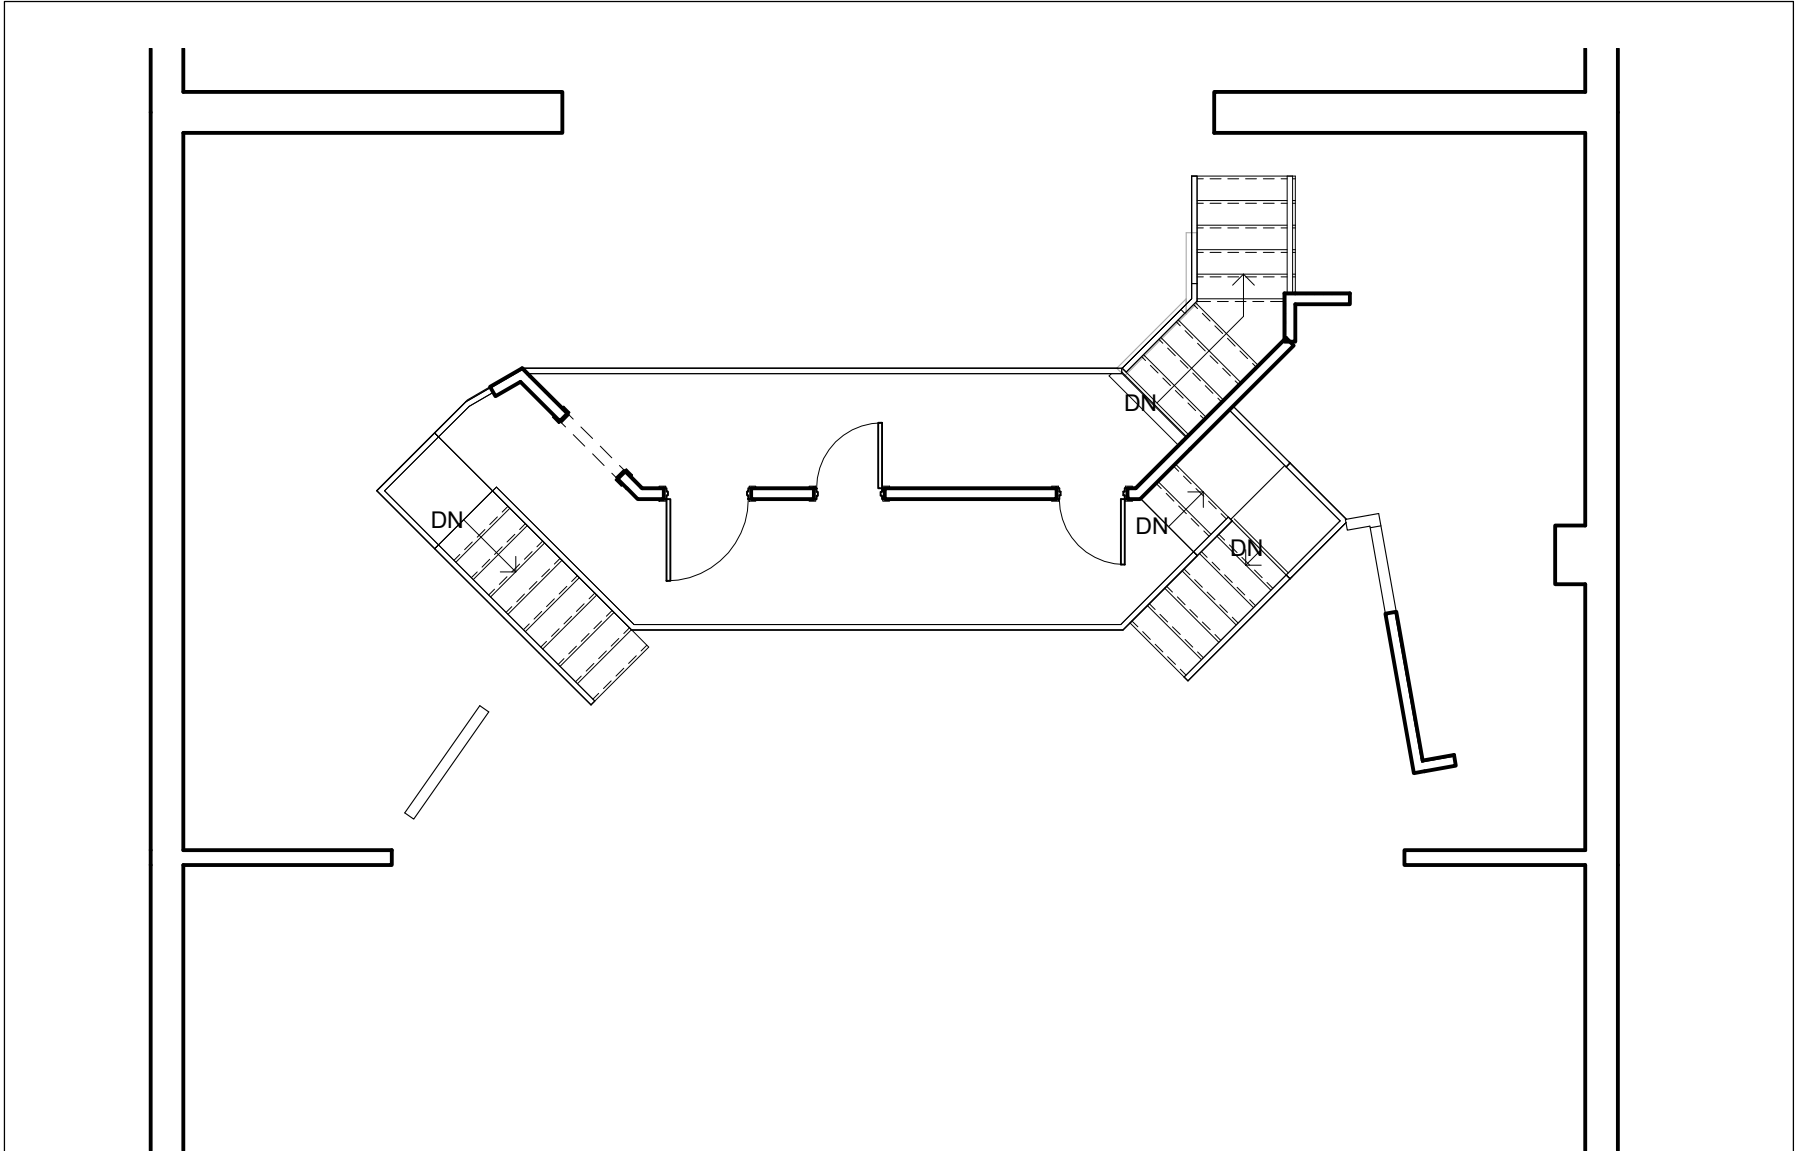


① Blocking Plan Level 2 Act 2
 3/16" = 1'-0"

Director: Teri Grimes

BTG: Noises Off

Blocking Level 2

Designed by	Author	B4
Date	3/26/17	Scale 3/16" = 1'-0"

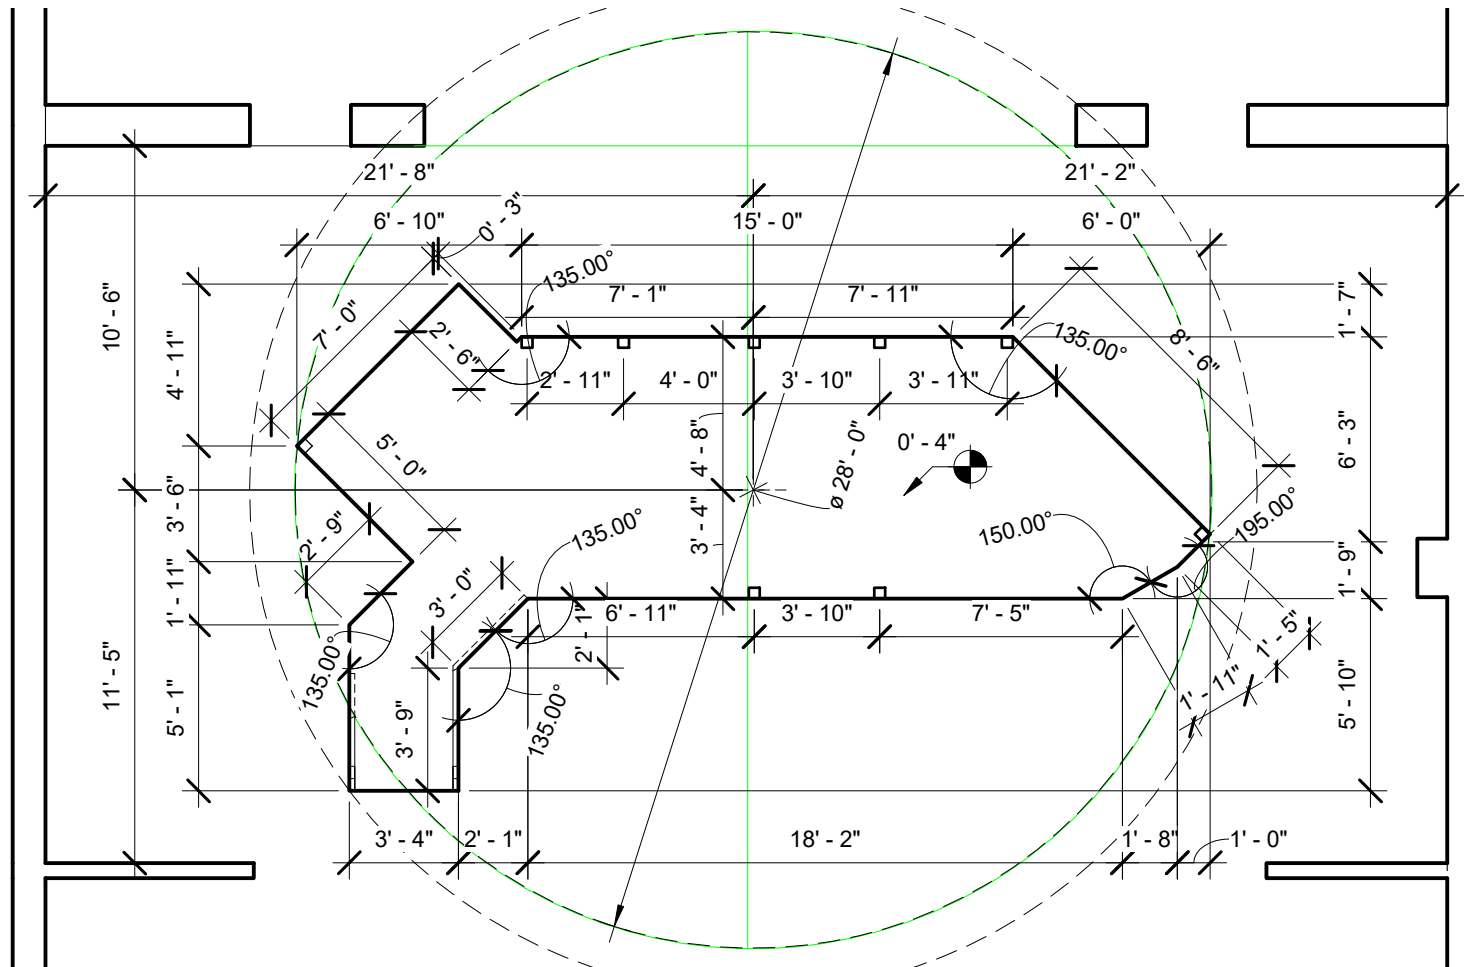

① Dimensioned Plan - Platform at Stage Level
 3/16" = 1'-0"

Director: Teri Grimes


Platform Level 1

BTG: Noises Off

Designed by
 David Cohn


C1

Date 3/26/17 Scale 3/16" = 1'-0"

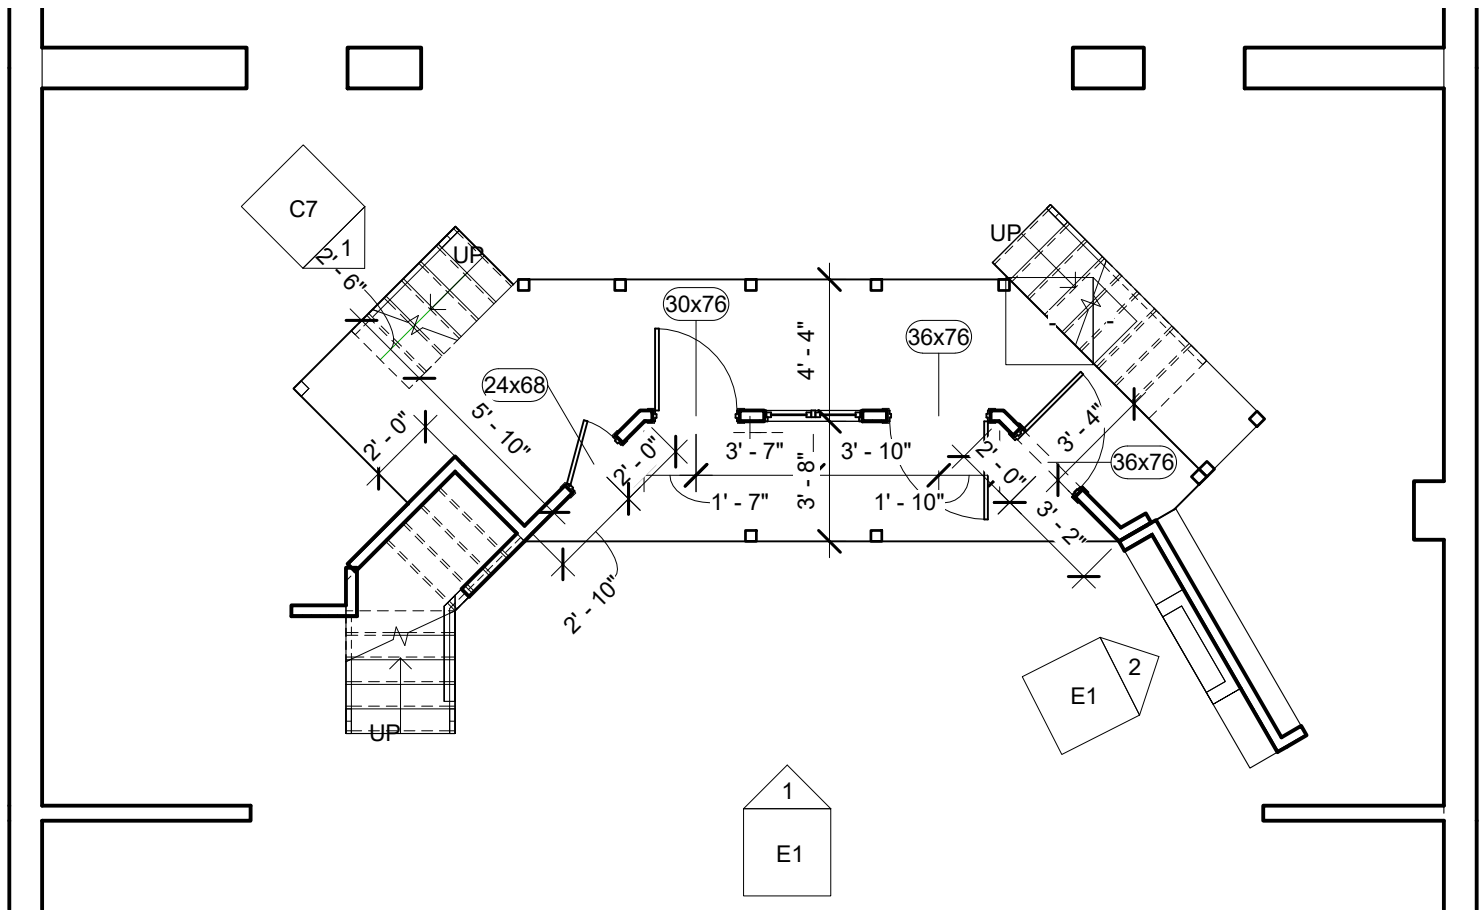


① Dimensioned Plan - Stage Level Walls
 3/16" = 1'-0"

Director: Teri Grimes		Walls Level 1	
BTG: Noises Off		Designed by David Cohn	C2
Date	3/26/17	Scale 3/16" = 1'-0"	

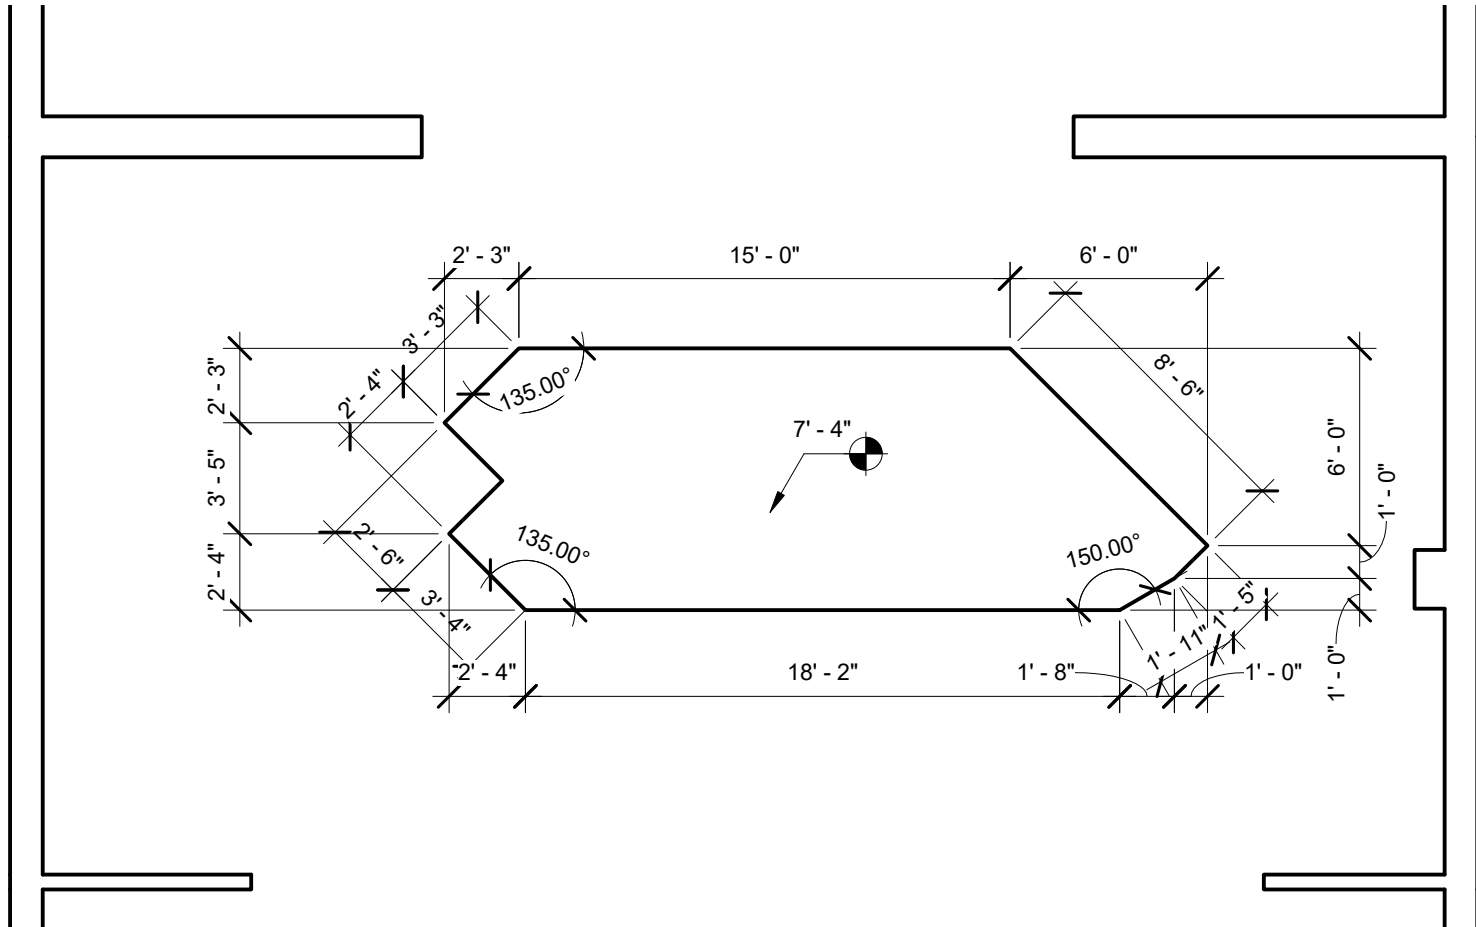

① Dimensioned Plan - Platform at 2nd Level
 3/16" = 1'-0"

Director: Teri Grimes		Platform Level 2	
BTG: Noises Off		Designed by David Coihn	C3
Date	3/26/17	Scale 3/16" = 1'-0"	

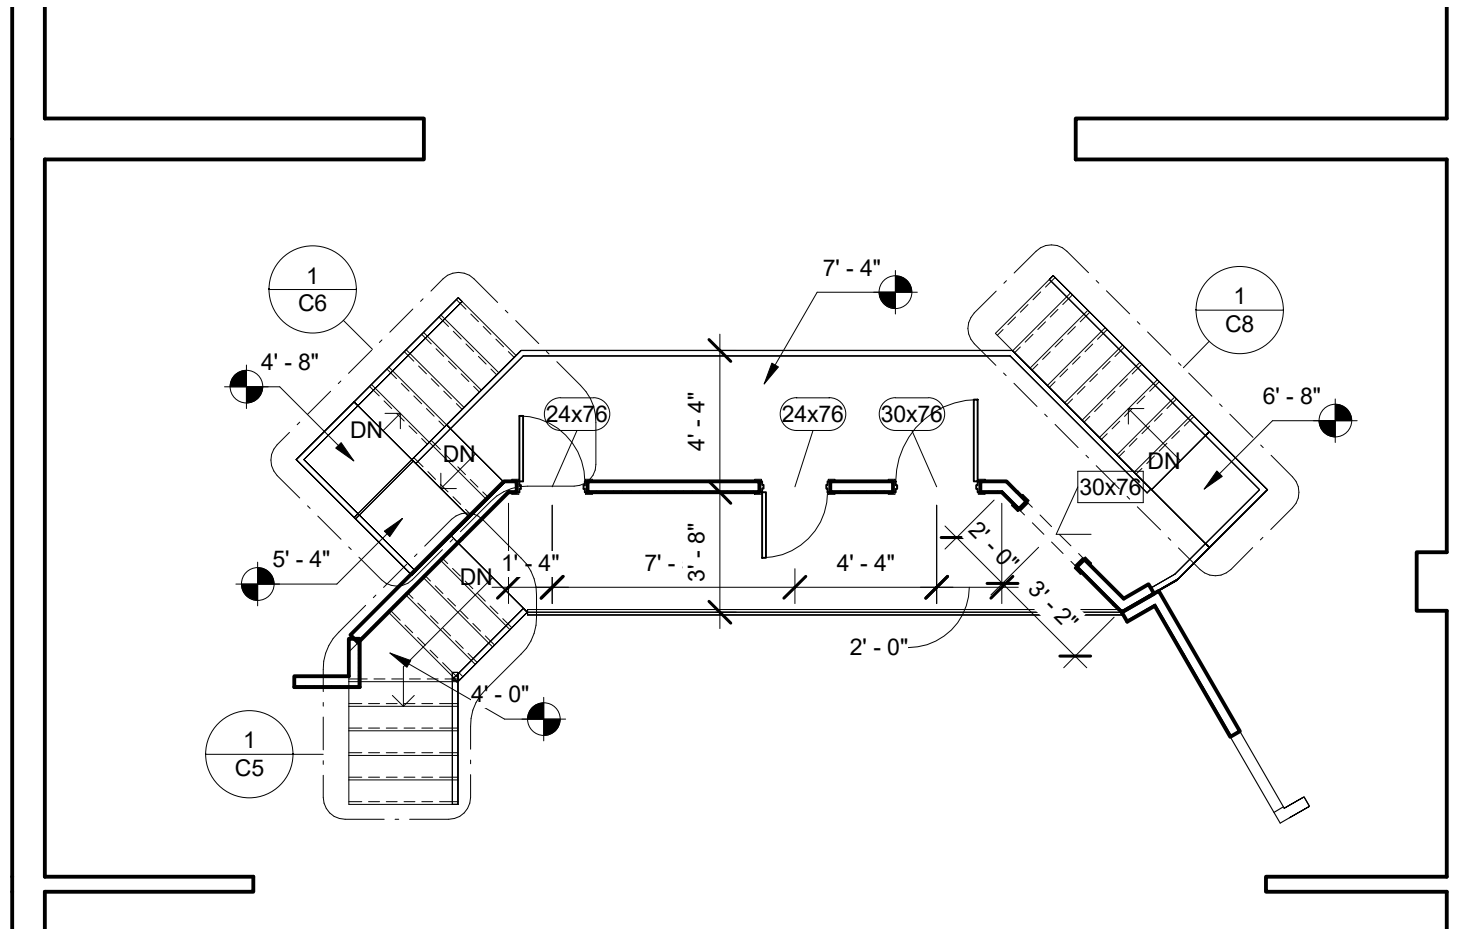

① Dimensioned Plan - 2nd Level Walls
 3/16" = 1'-0"

Director: Teri Grimes

BTG: Noises Off

Walls Level 2

Designed by


David Cohn

C4

Date

3/26/17

Scale 3/16" = 1'-0"

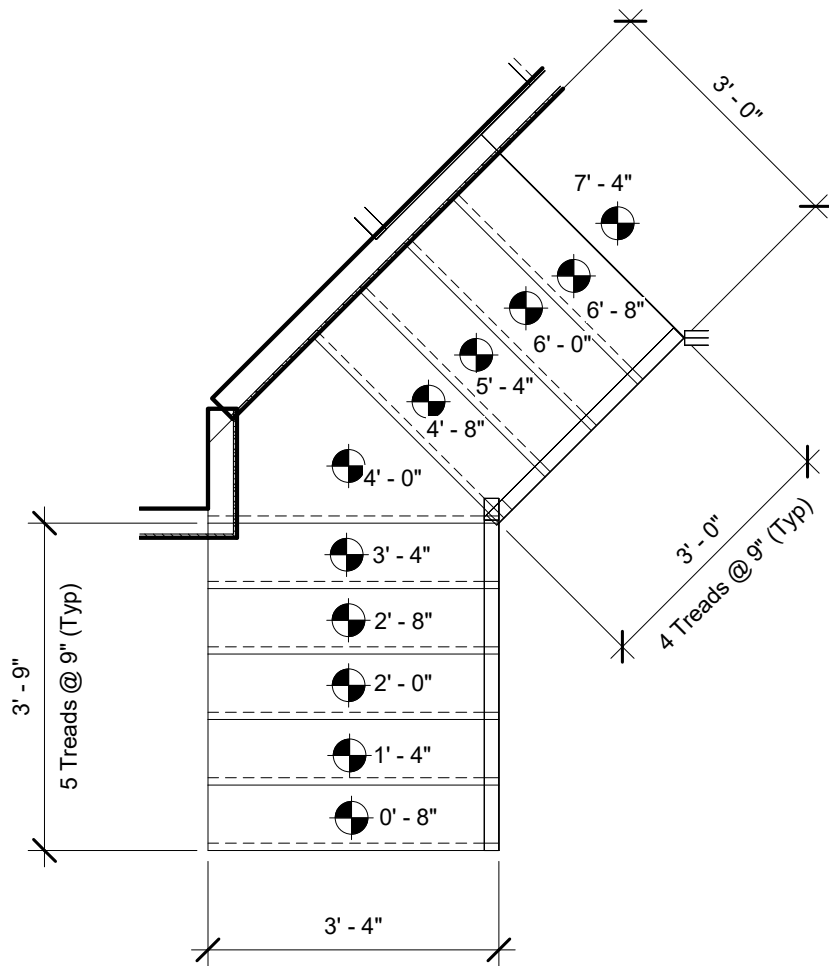

① Stair 1 Detail Plan
1/2" = 1'-0"

Director: Teri Grimes

BTG: Noises Off

Stair 1 Plan

Designed by


David Cohn

C5

Date

3/26/17

Scale 1/2" = 1'-0"

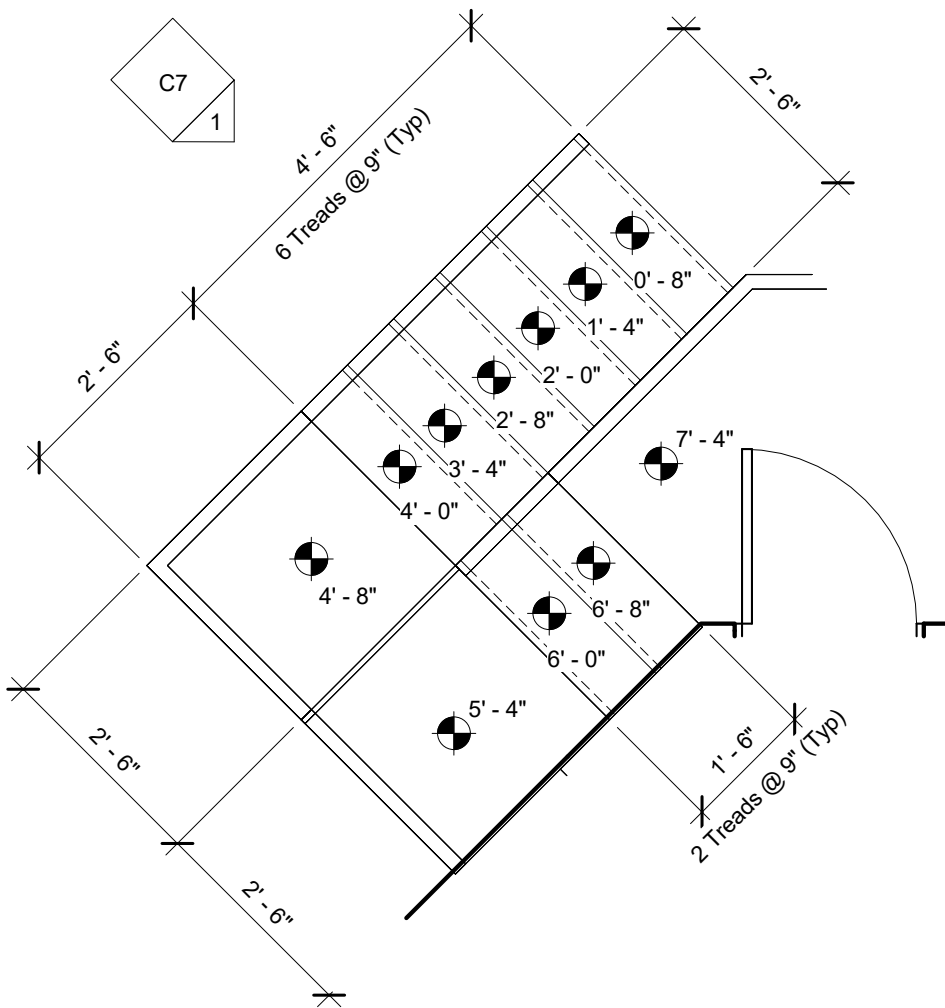

① Stair 2 Detail Plan
1/2" = 1'-0"

Director: Teri Grimes

BTG: Noises Off

Stair 2 Plan

Designed by

David Cohn


C6

Date

3/26/17

Scale 1/2" = 1'-0"

Plan - 2nd Level
7' - 4"

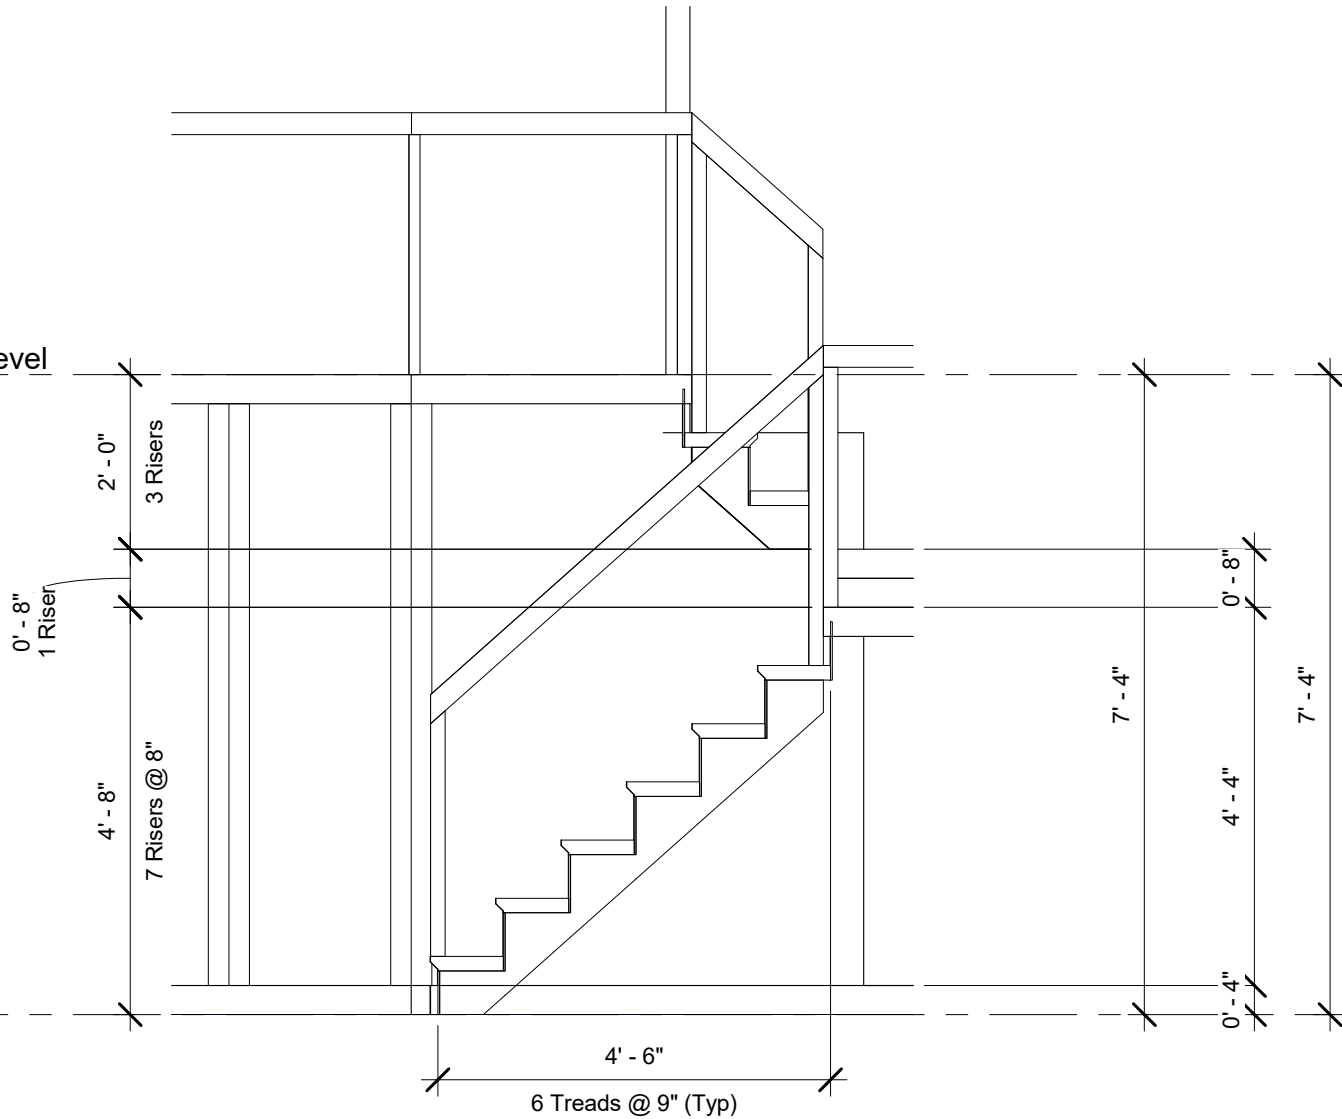

Stage
0' - 0"

1 Stair 2 Elevation
1/2" = 1'-0"

Director: Teri Grimes

BTG: Noises Off

Stair 2 Elevation

Designed by


David Cohn

C7

Date


3/26/17

Scale 1/2" = 1'-0"

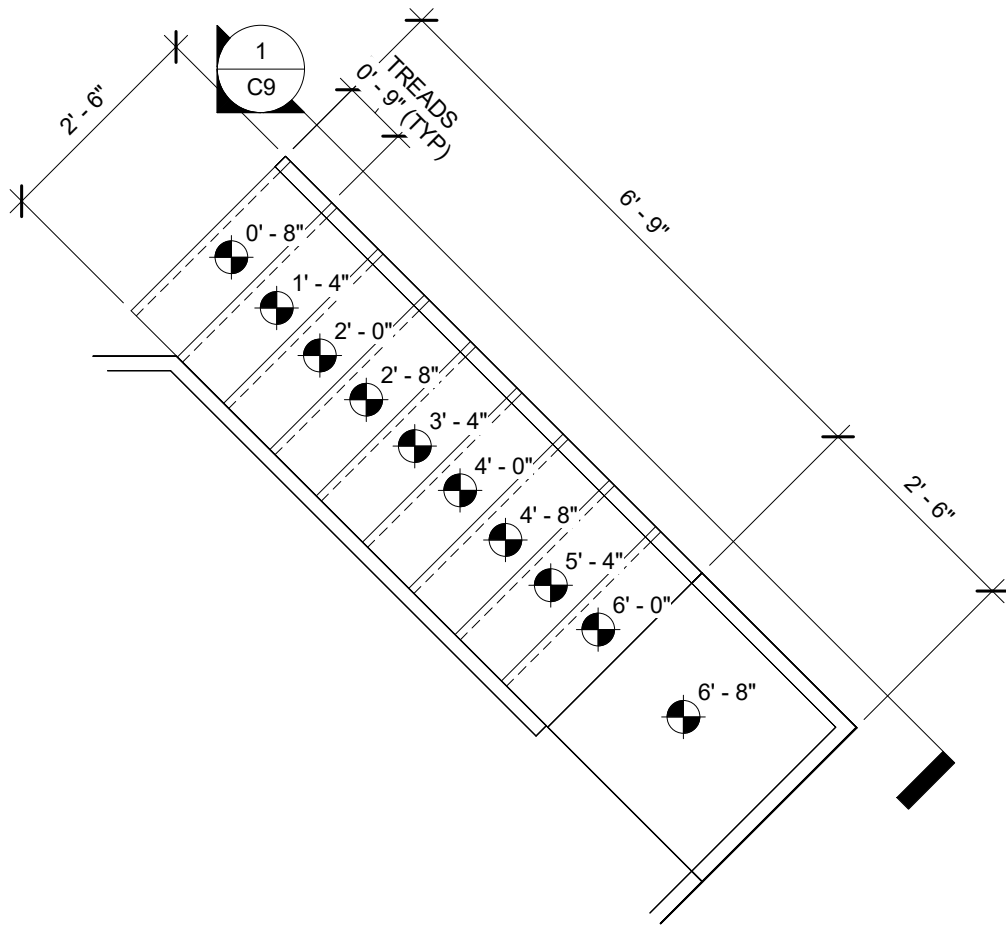

① Stair 3 Detail Plan
 1/2" = 1'-0"

Director: Teri Grimes		Stair 3 Plan	
BTG: Noises Off		Designed by David Cohn	C8
Date	3/26/17	Scale 1/2" = 1'-0"	

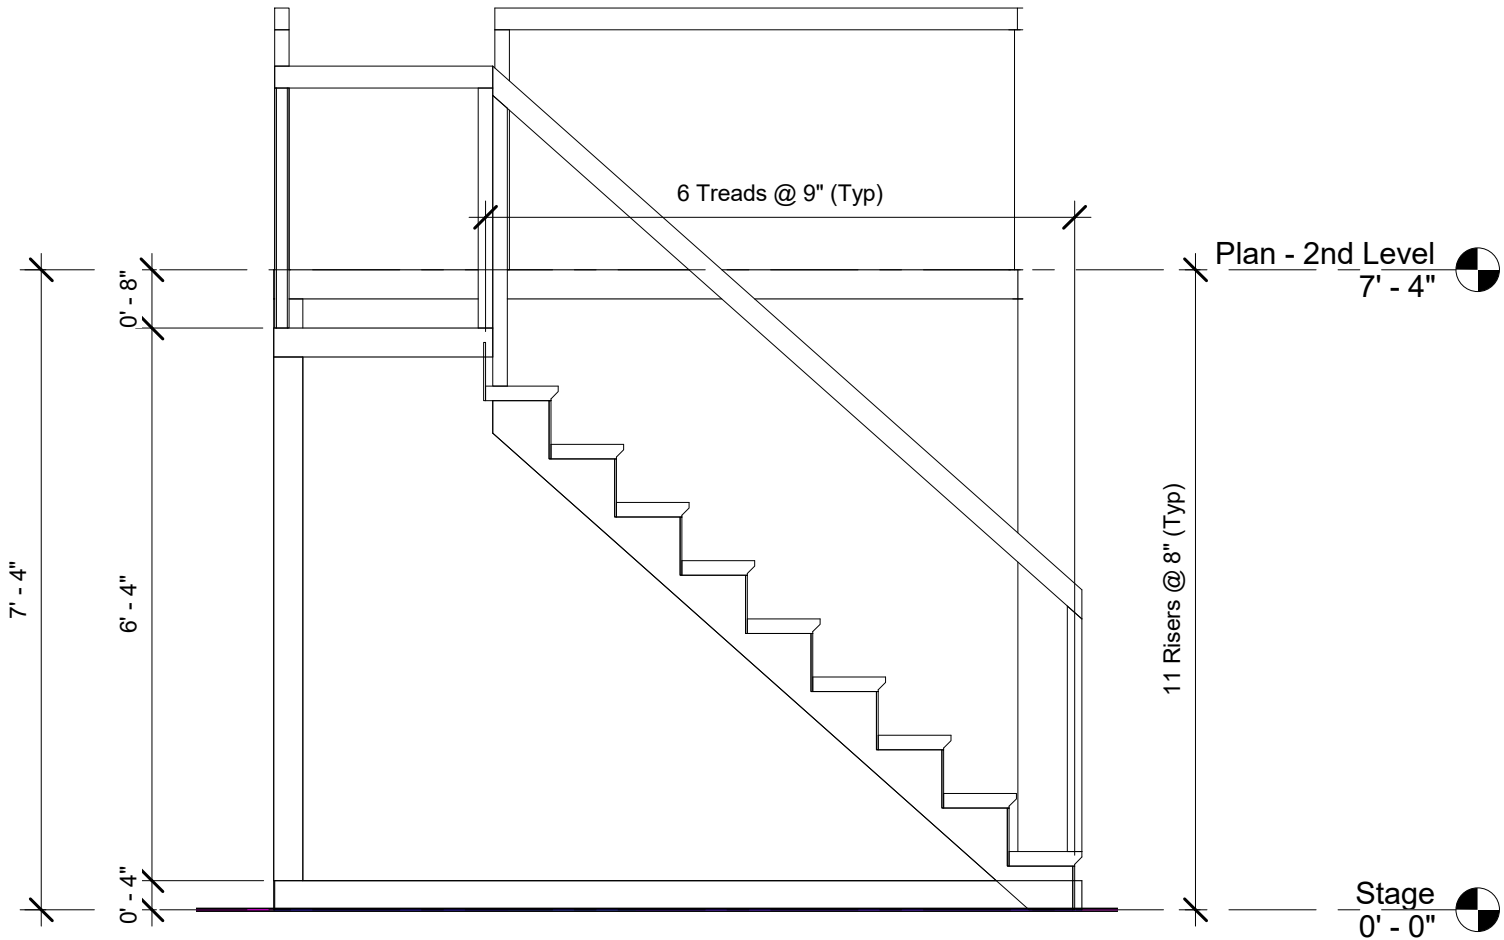

① Stair 3
1/2" = 1'-0"

Director: Teri Grimes

BTG: Noises Off

Stair 3 Elevation

Designed by

David Cohn

C9


Date

3/26/17

Scale 1/2" = 1'-0"



① Front Elevation
3/16" = 1'-0"

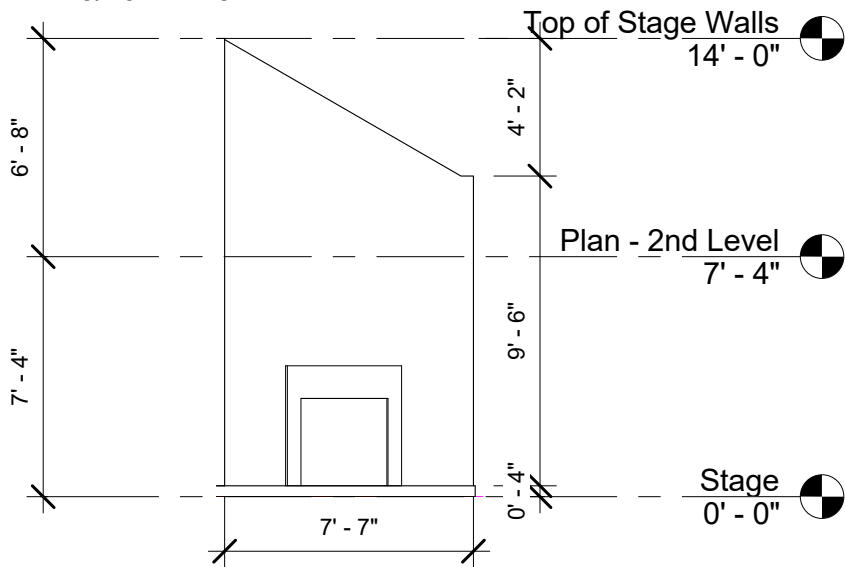

② Wagon Wall Elevation
3/16" = 1'-0"

Director: Teri Grimes

BTG: Noises Off

Elevations

Designed by

David Cohn

E1

Date

3/26/17

Scale 3/16" = 1'-0"