

1 Concept 3D View

Director: Dee Dee O'Connor

And Then There Were None

Concept 3D View

Designed by

David Cohn


1

Date

8/1/19

Scale

8/1/2019 11:46:57 AM

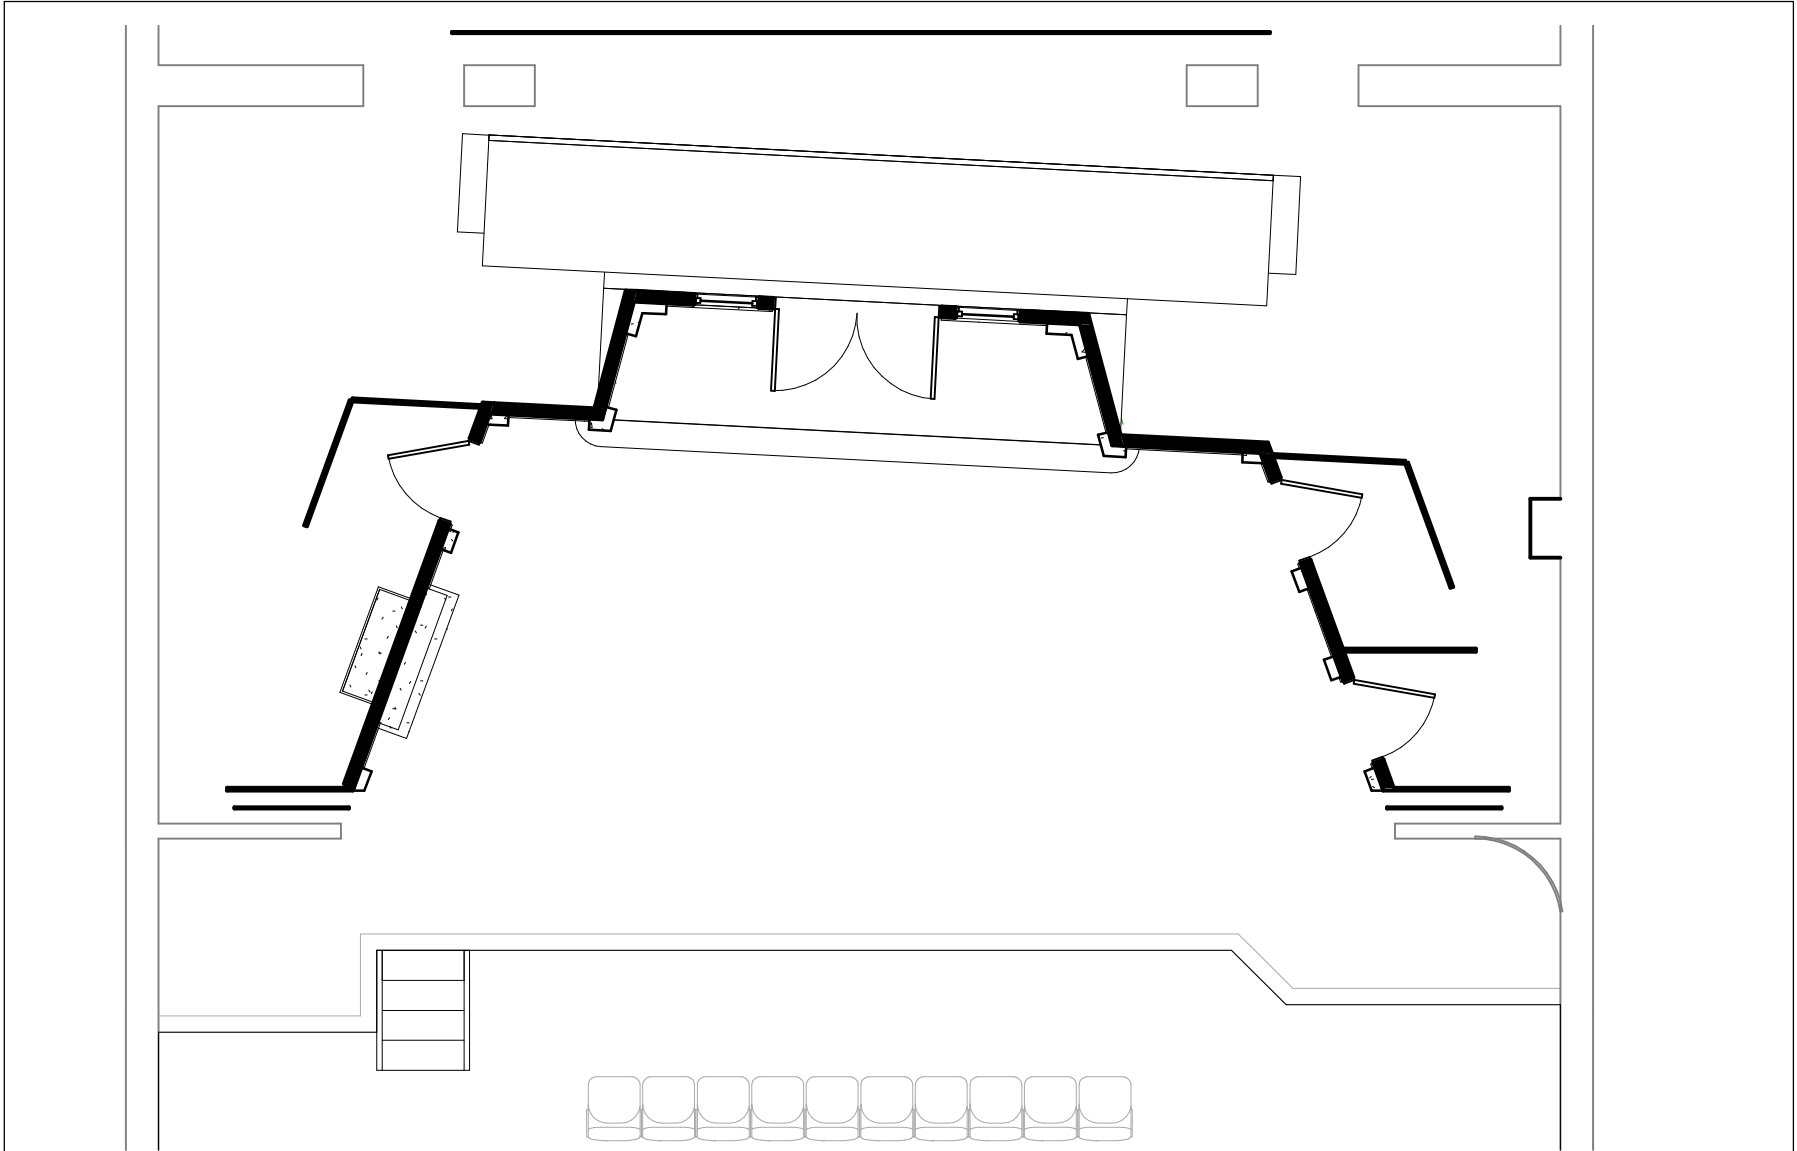

① Blocking Plan
3/16" = 1'-0"

Director: Dee Dee O'Connor


And Then There Were None

Blocking Plan

Designed by
David Cohn

2

Date 8/1/19 Scale 3/16" = 1'-0"

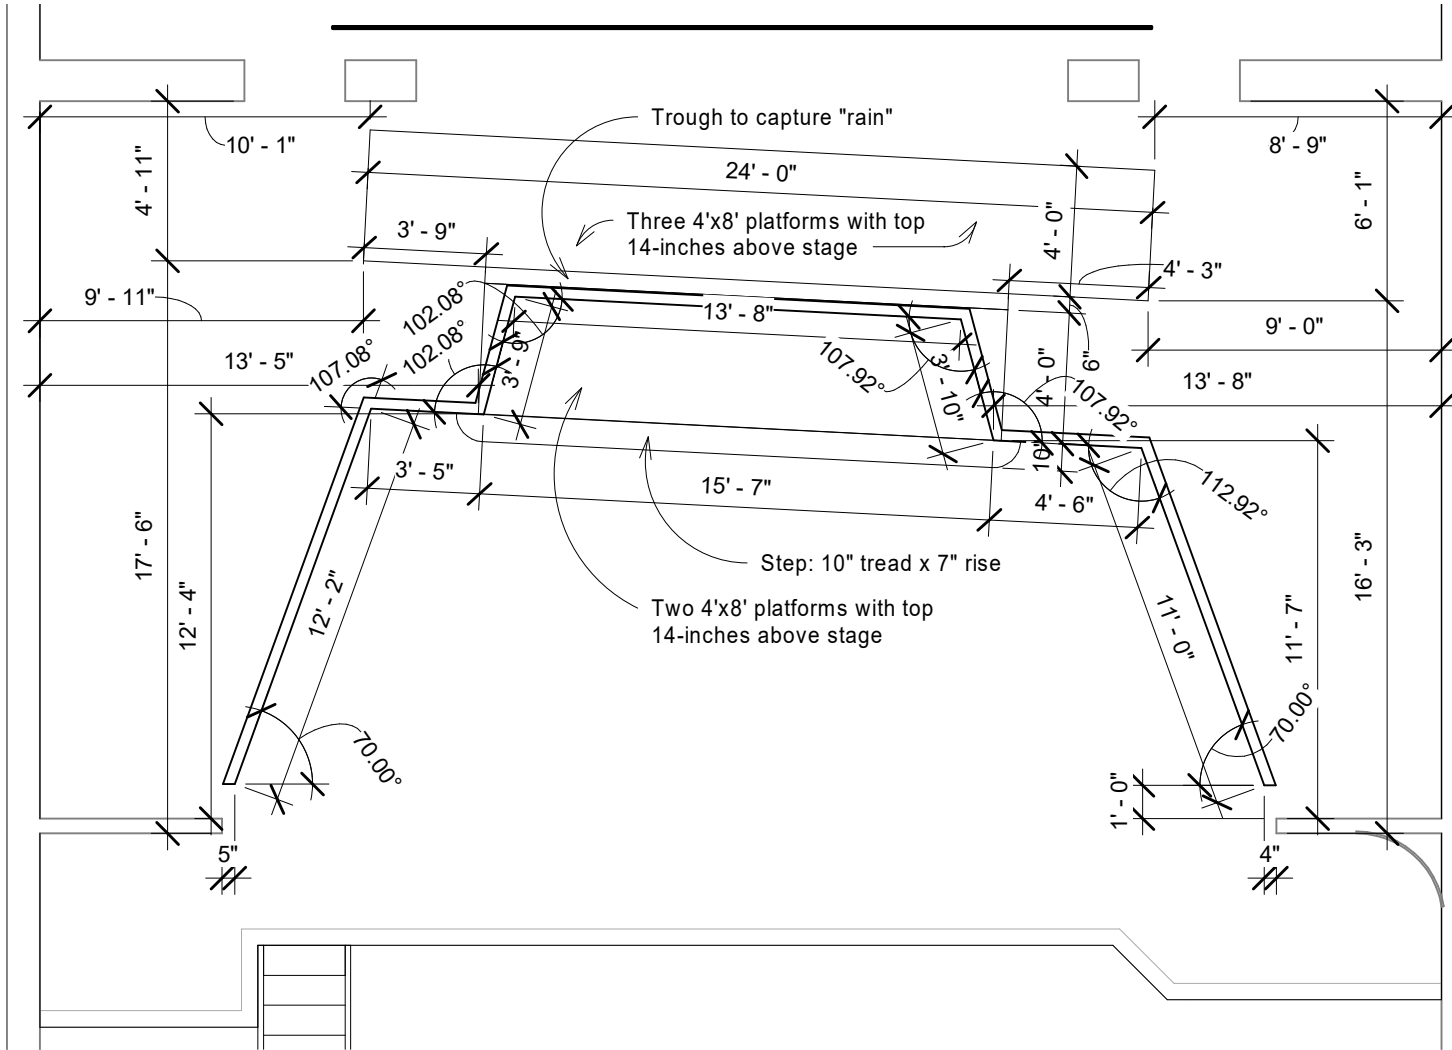

1 Platform Plan
 3/16" = 1'-0"

Director: Dee Dee O'Connor


And Then There Were None

Platform Framing

Designed by
 David Cohn

3

Date 8/1/19 Scale 3/16" = 1'-0"

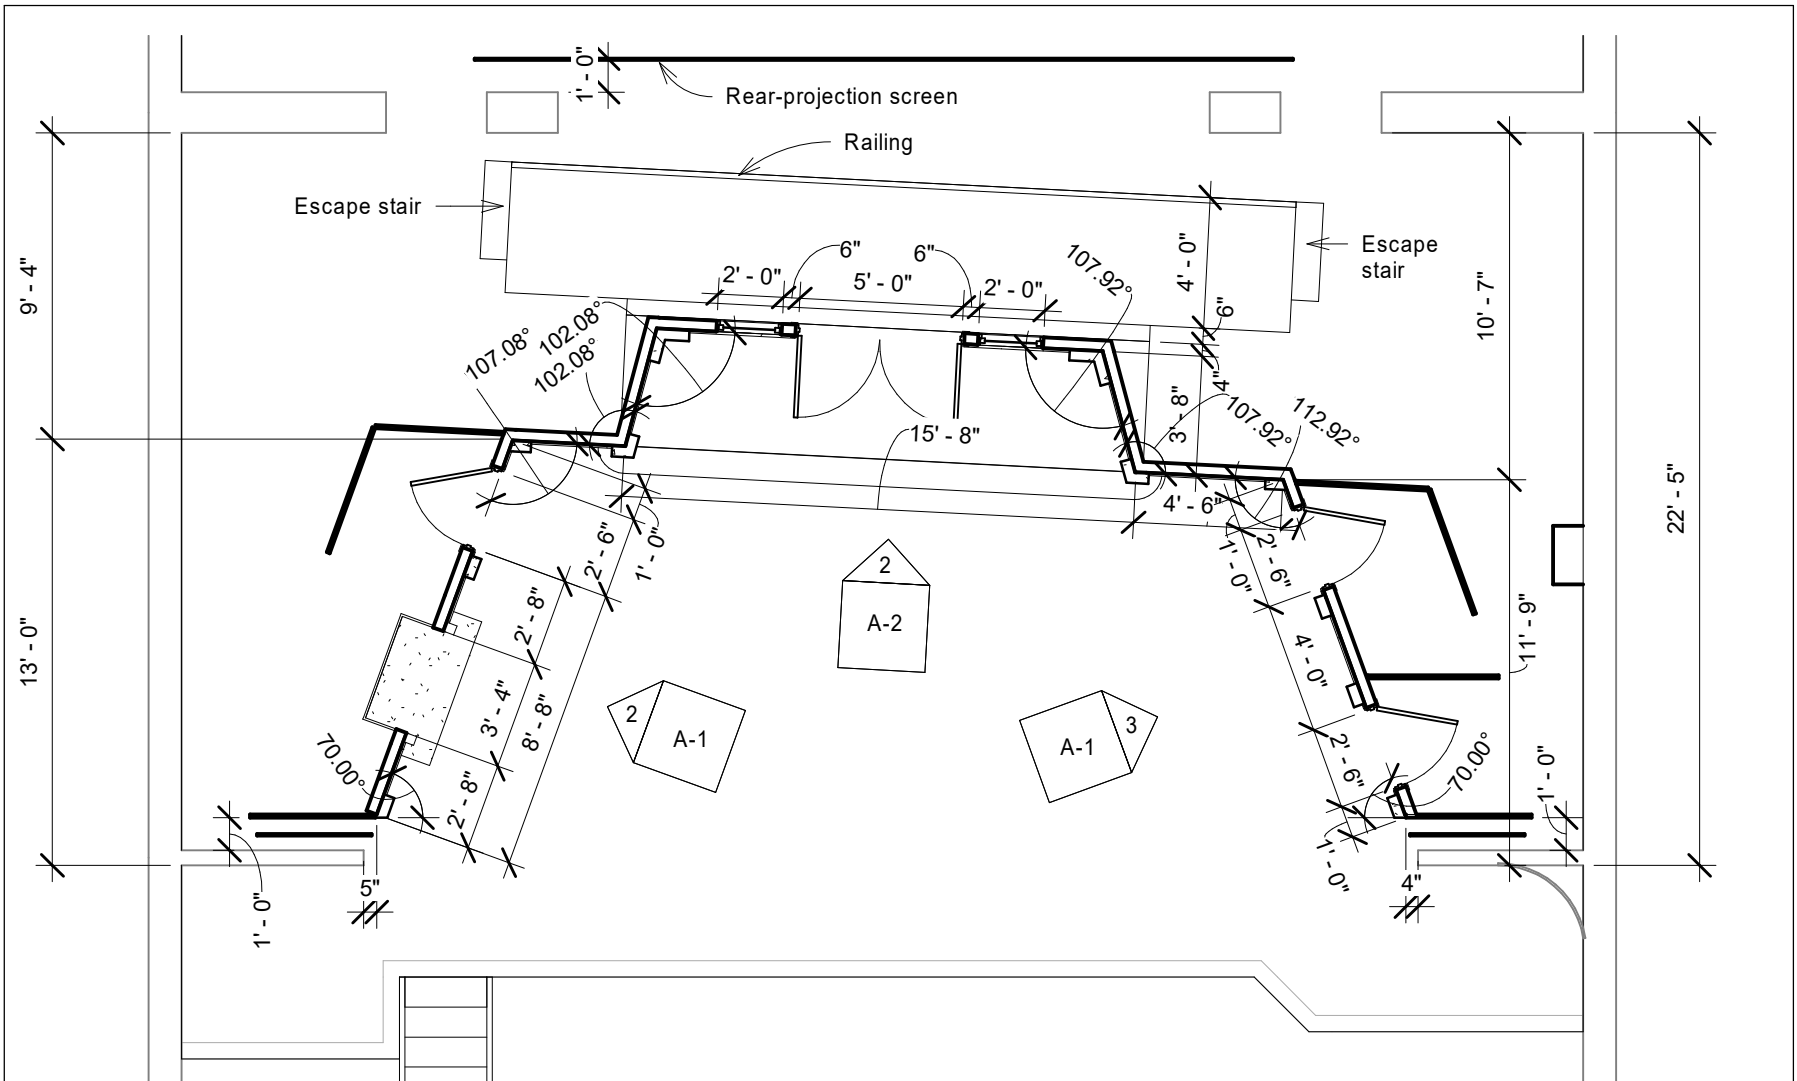

① Floor Plan
3/16" = 1'-0"

Director: Dee Dee O'Connor

And Then There Were None

Dimensioned Plan

Designed by


David Cohn

4

Date

8/1/19

Scale 3/16" = 1'-0"

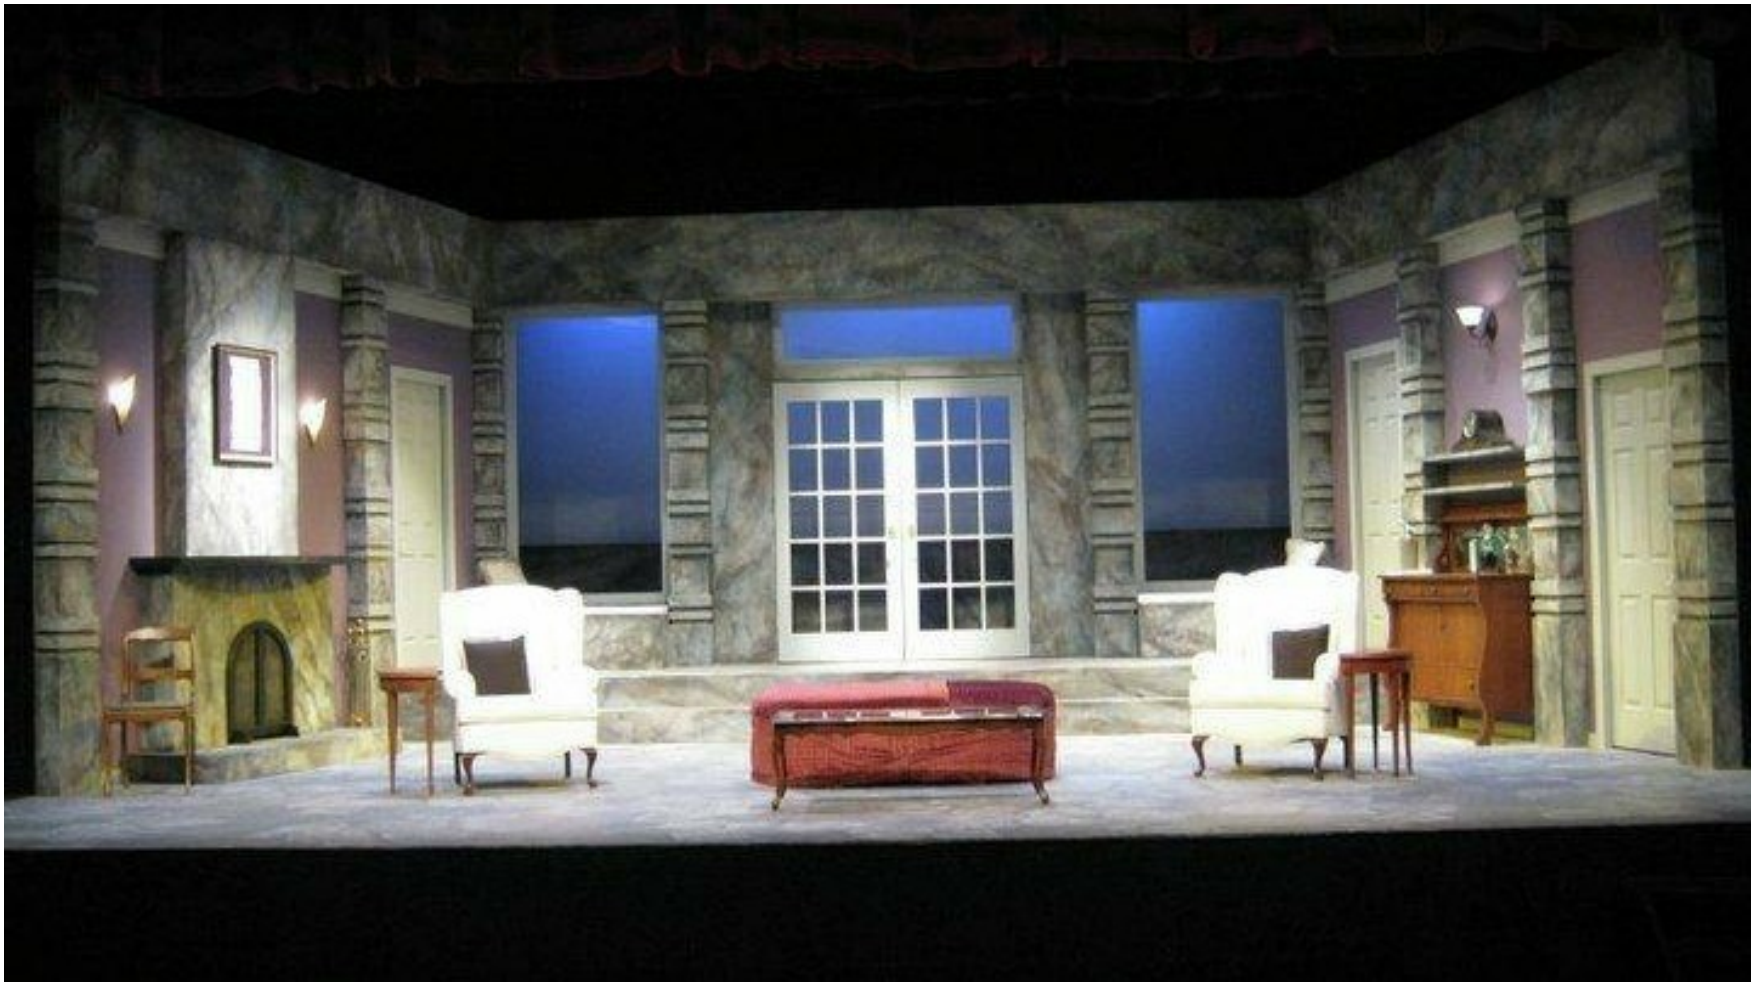

Director: Dee Dee O'Connor

Concept Image

And Then There Were None

Designed by

David Cohn

5

Date


8/1/19

Scale


8/1/2019 11:46:58 AM



② View from Extreme Left of House

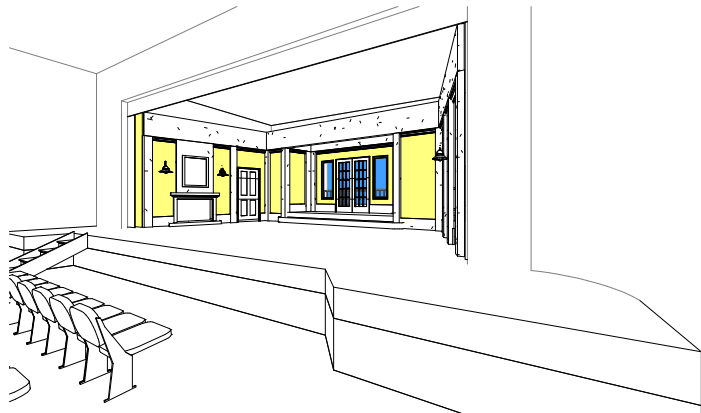

③ View from Extreme Right of House

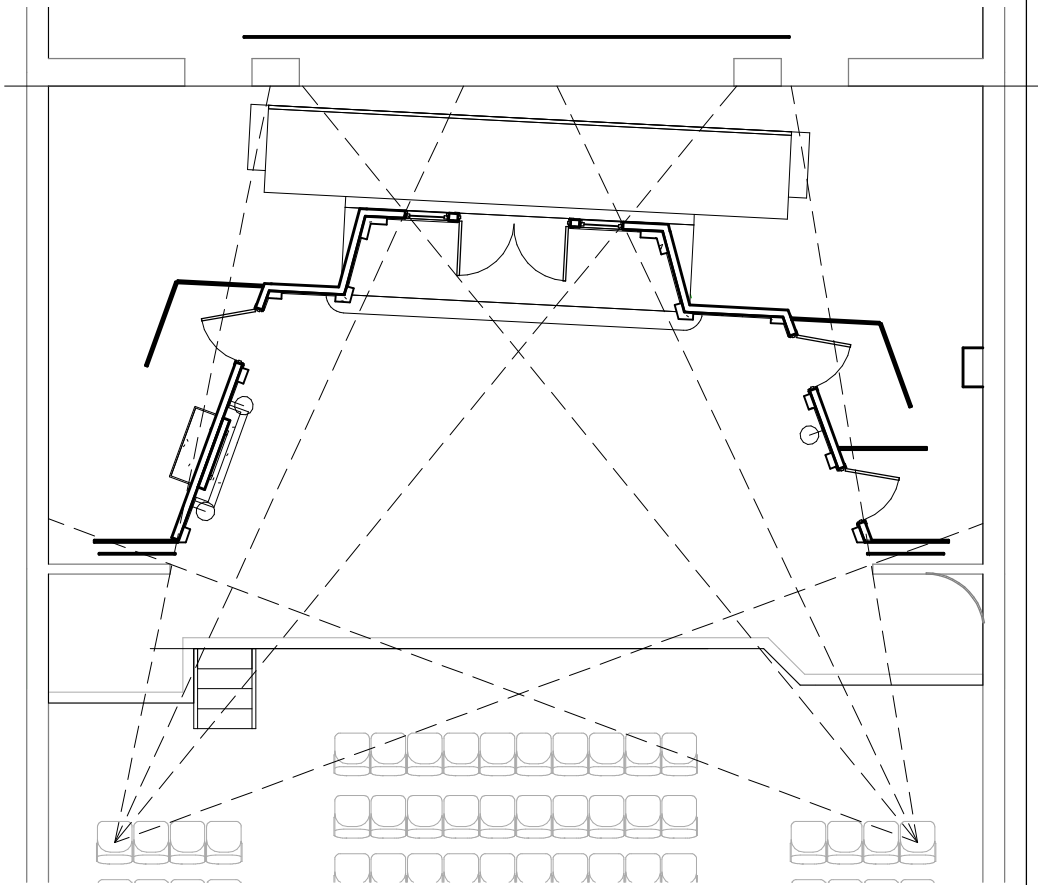

① Plan with Sight Lines
1/8" = 1'-0"

Director: Dee Dee O'Connor

Sight Lines

Designed by

David Cohn



6

And Then There Were None

Date

8/1/19

Scale 1/8" = 1'-0"

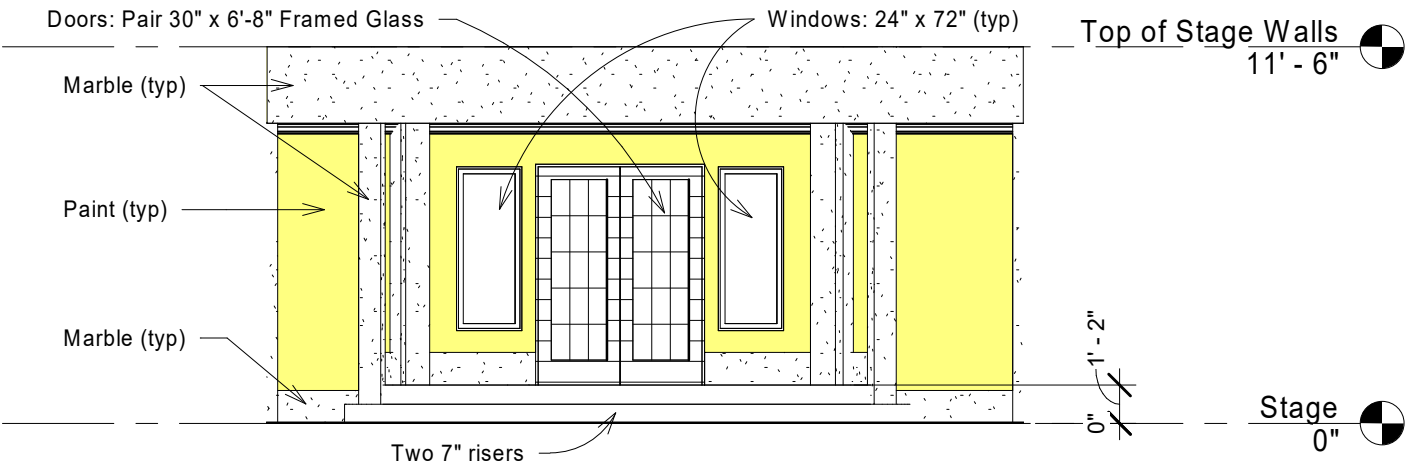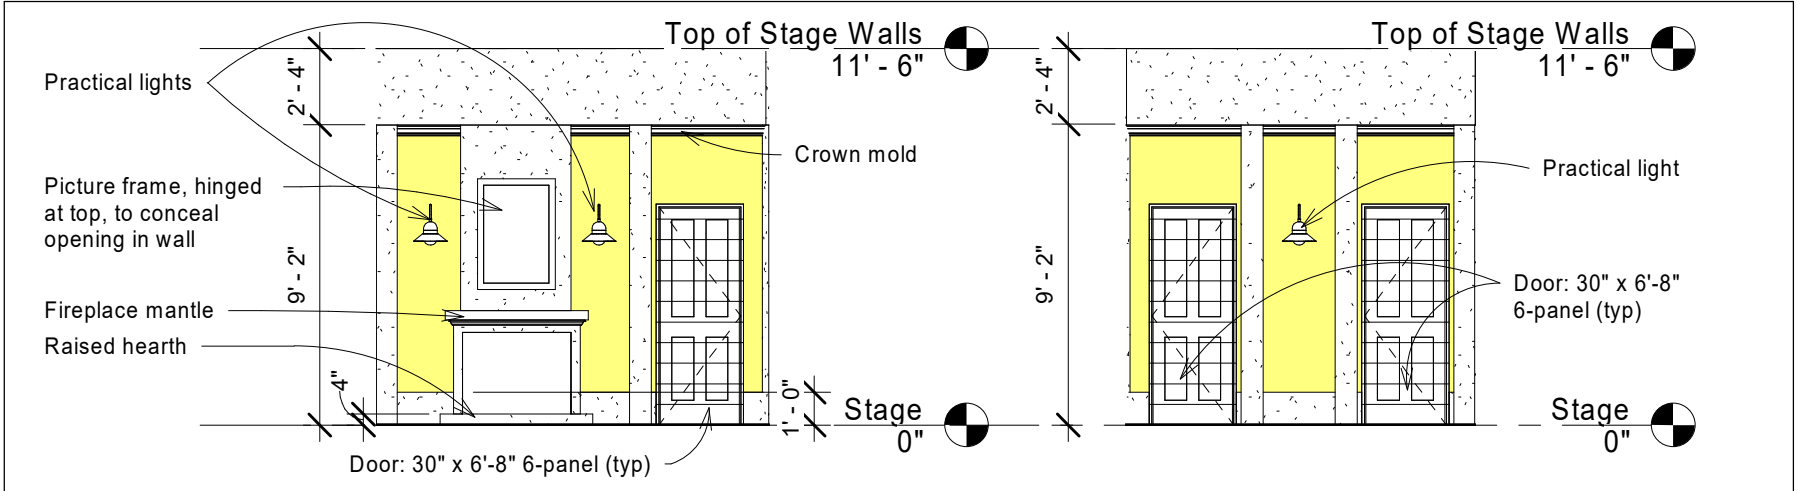

| | | |
|--|---------------------------|---------------------|
| Director: Dee Dee O'Connor And Then There Were None | Set Elevations | |
| | Designed by David Cohn | 7 |
| | Date 8/1/19 | Scale 3/16" = 1'-0" |