



① Realistic Perspective

Director: Dee Dee O'Connor

Concept 3D View

Designed by

David Cohn


1

Vino Veritas

Date


2/4/22

Scale

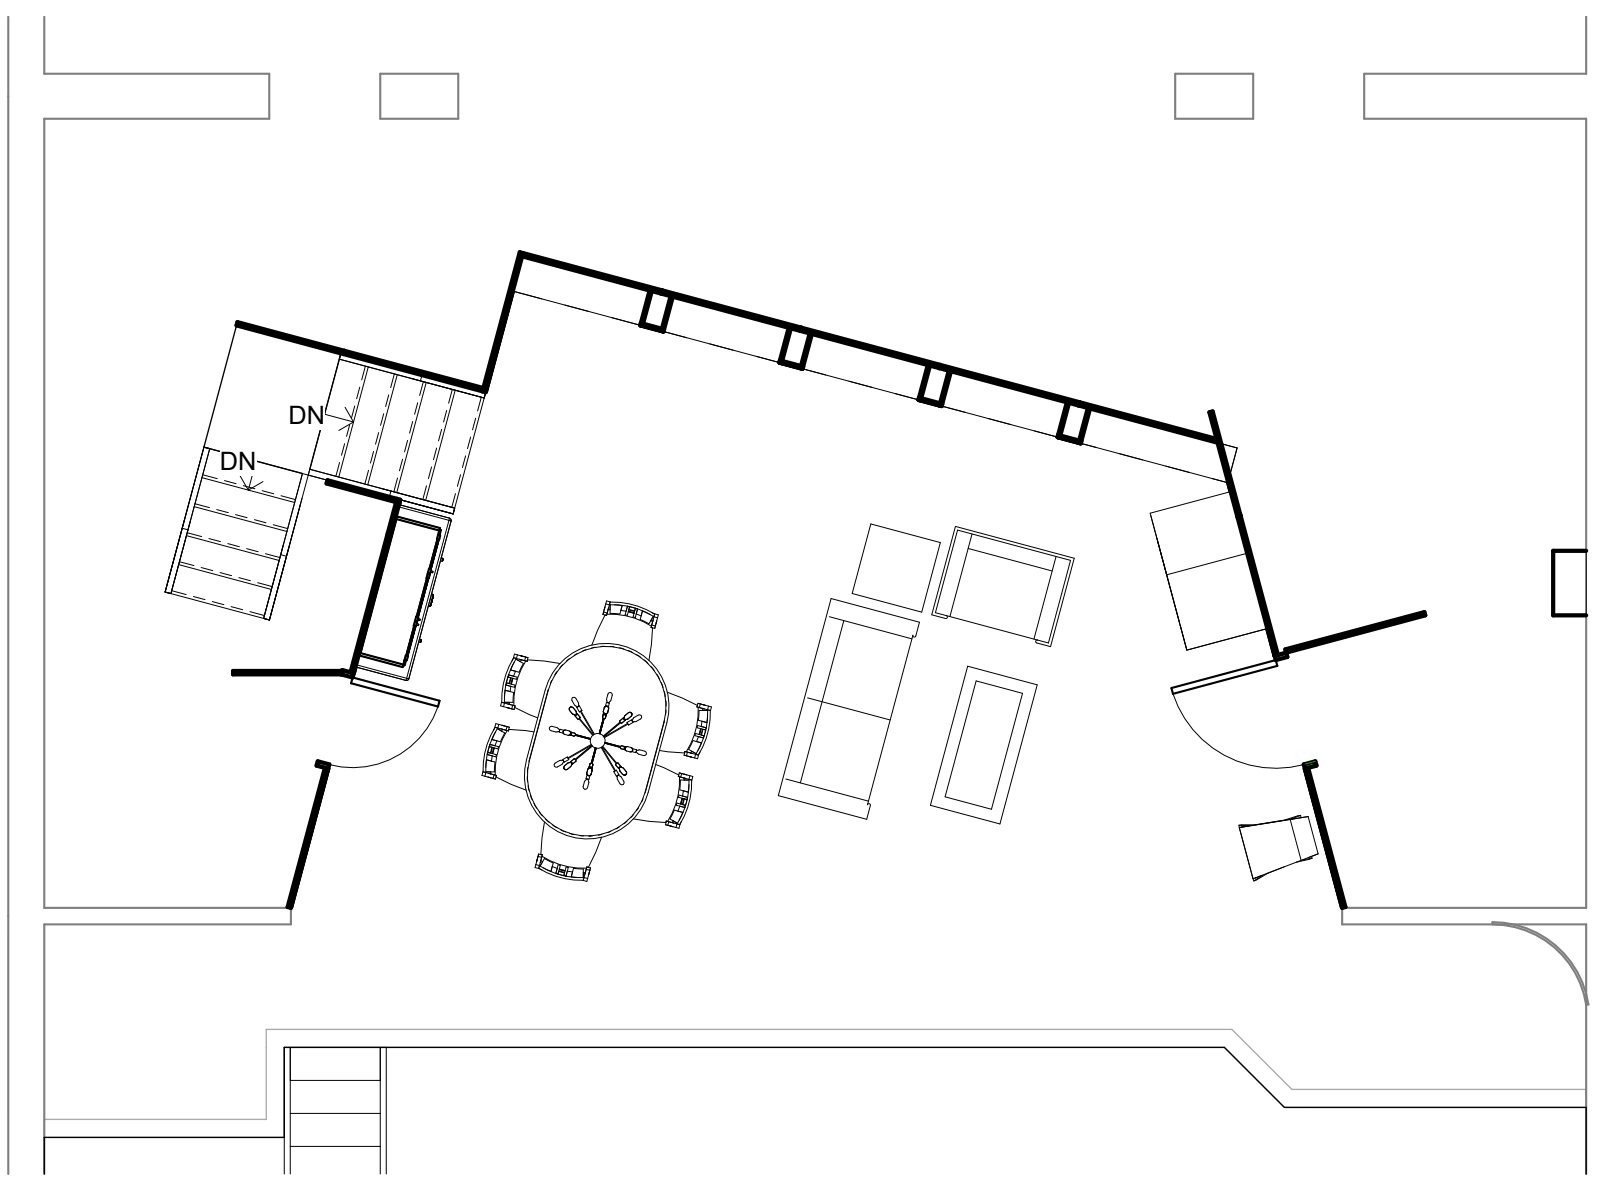


1 Blocking Plan
3/16" = 1'-0"

Director: Dee Dee O'Connor		Blocking View	
Vino Veritas		Designed by David Cohn	2
Date	2/4/22	Scale 3/16" = 1'-0"	

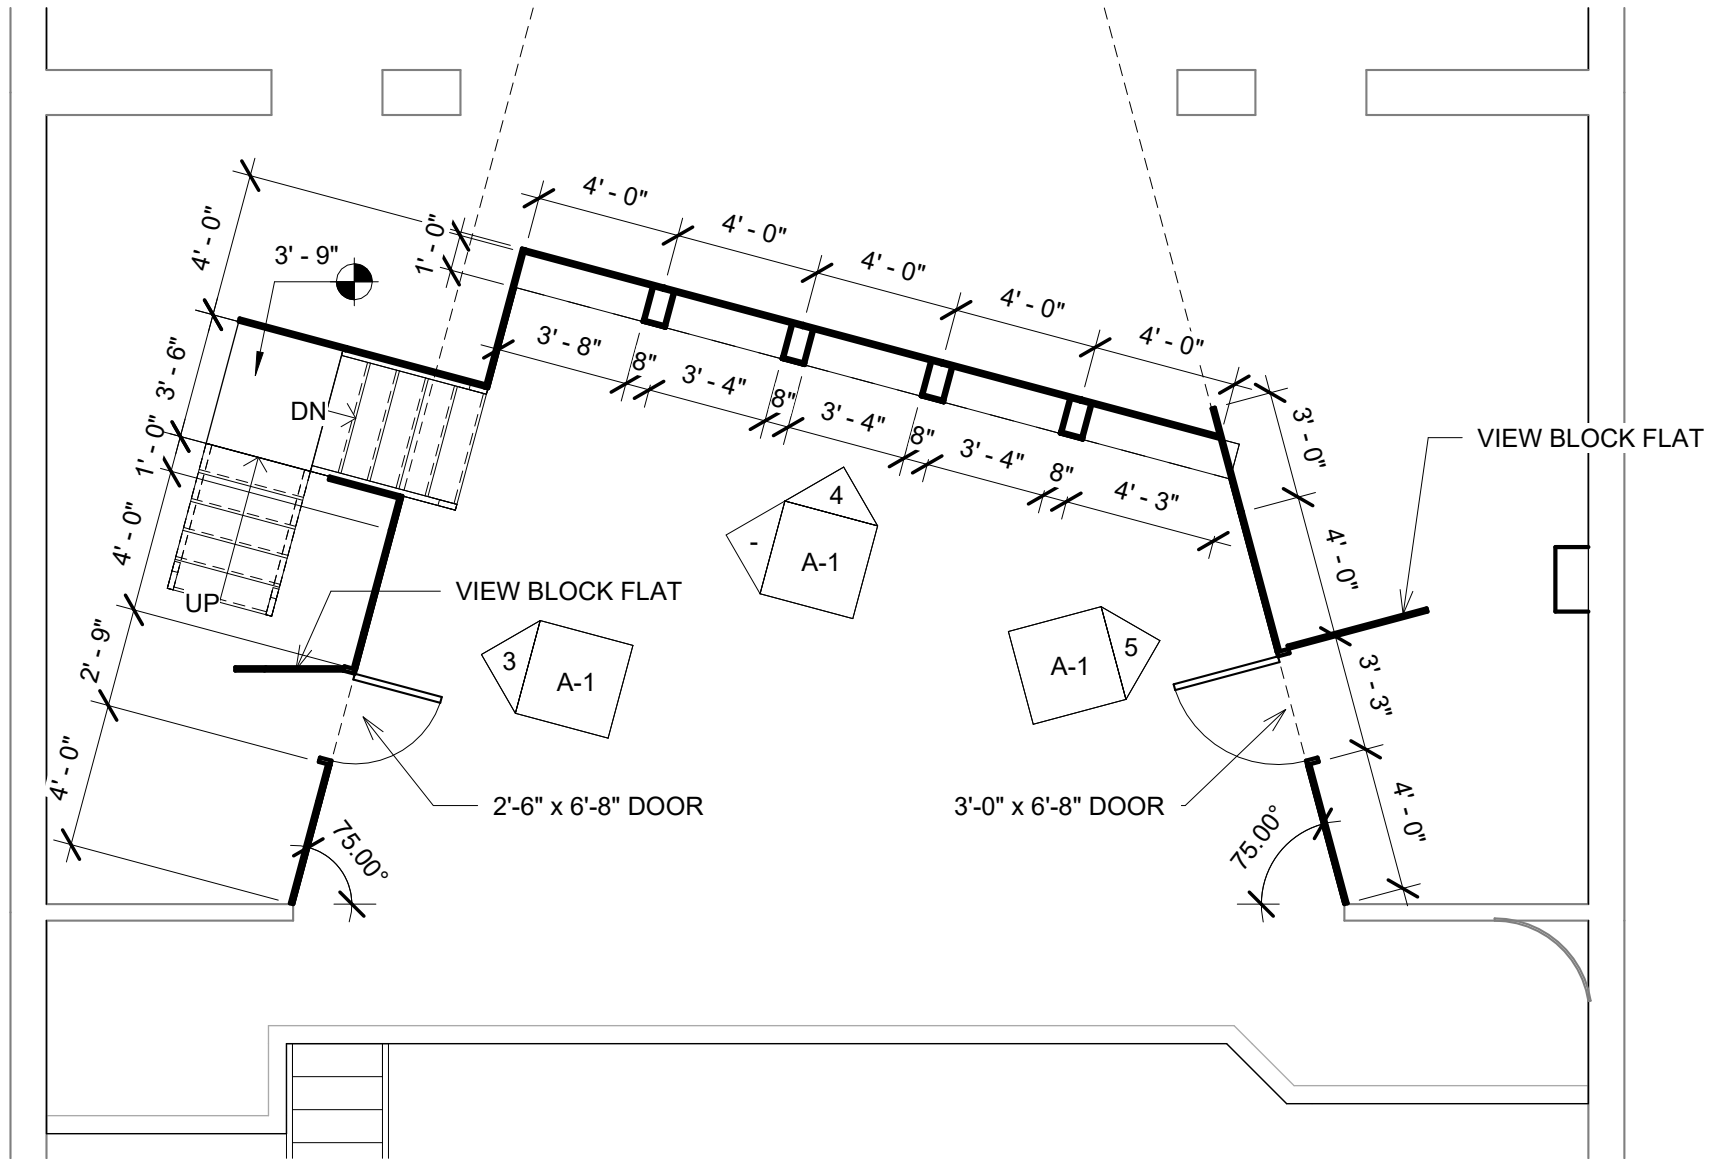

1 Floor Plan - Opening Scene
 3/16" = 1'-0"

Director: Dee Dee O'Connor		Dimensioned Plan	
Vino Veritas			
Date	2/4/22	Scale 3/16" = 1'-0"	

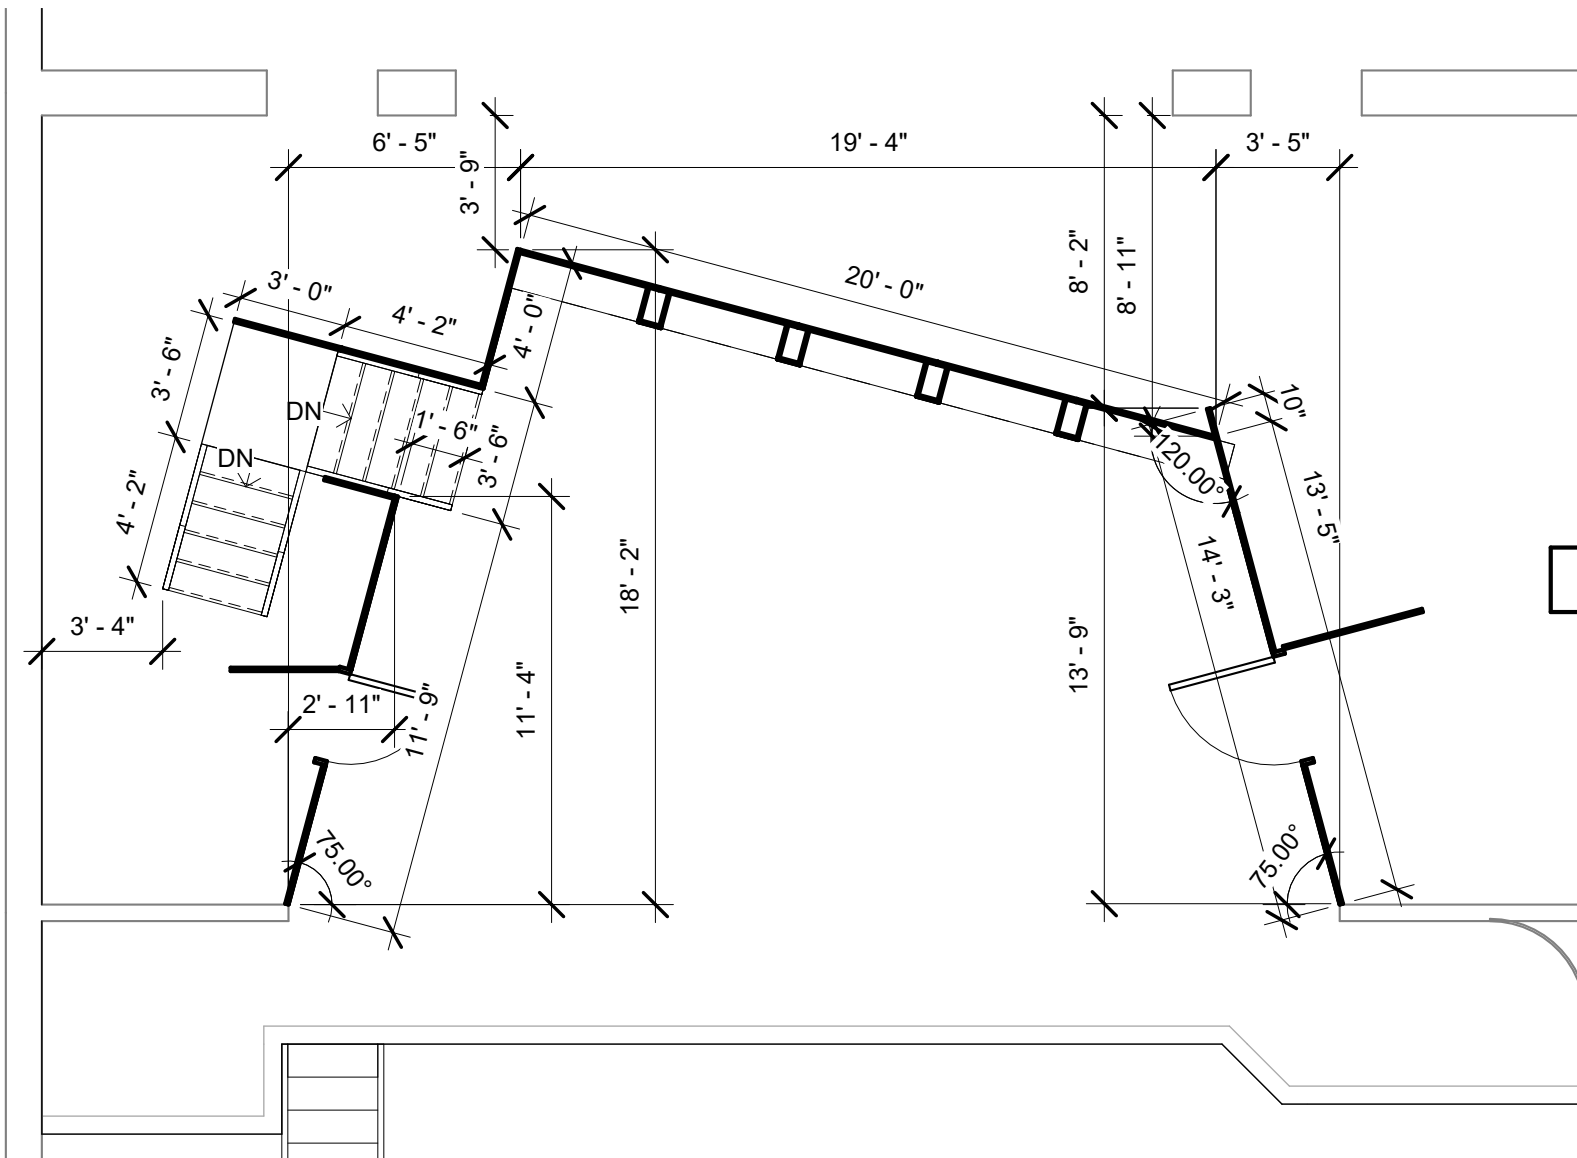

1 Wall Layout Plan
3/16" = 1'-0"

Director: Dee Dee O'Connor

Vino Veritas

Wall Layout Plan

Designed by


David Cohn

4


Date

2/4/22


Scale 3/16" = 1'-0"

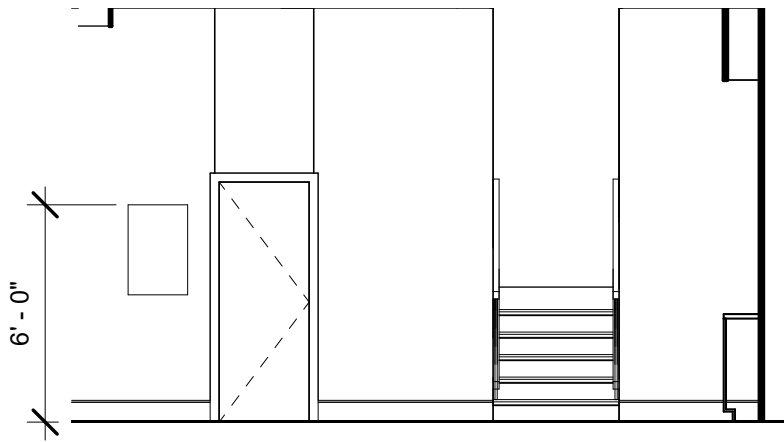

① Stage Right Wall
3/16" = 1'-0"

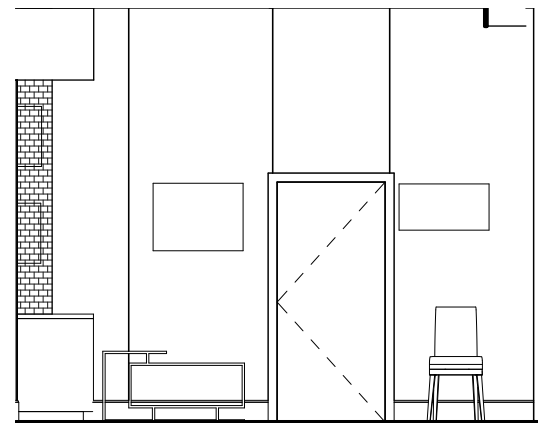

② Stage Left Wall
3/16" = 1'-0"

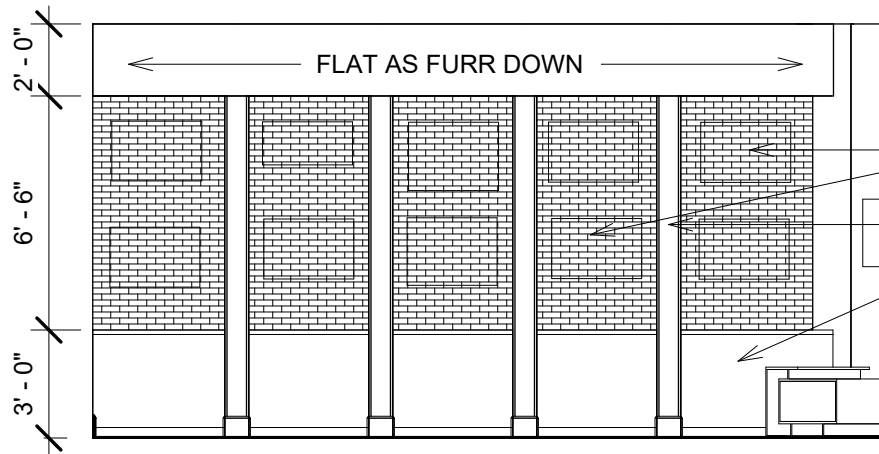

FRAMED ART PHOTOS

8" X 12" PILASTERS

FALSE CABINETS

③ Rear Wall
3/16" = 1'-0"

Director: Dee Dee O'Connor

Wall Elevations

Vino Veritas

Designed by

David Cohn

5

Date

2/4/22


Scale 3/16" = 1'-0"



2 View from Extreme Left of House



3 View from Extreme Right of House

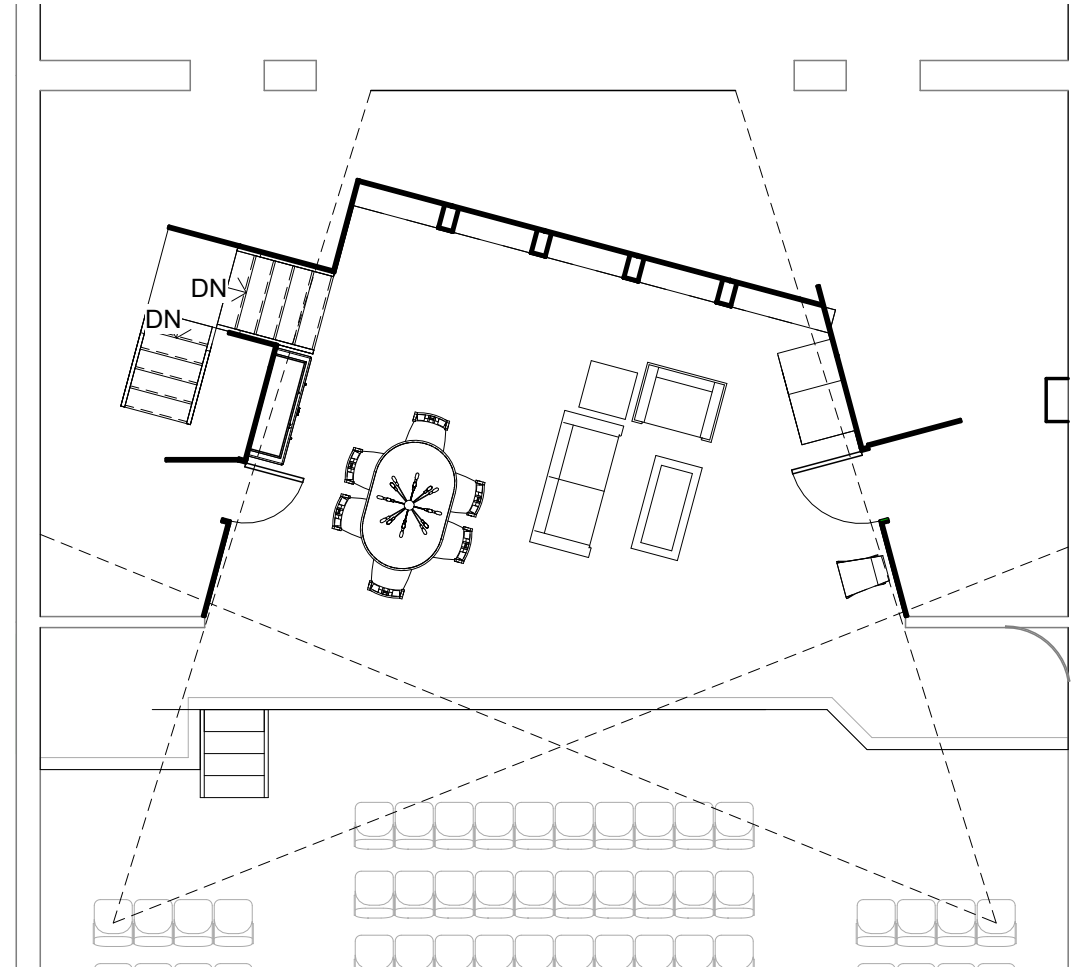

1 Plan with Sight Lines
1/8" = 1'-0"

Director: Dee Dee O'Connor

Sight Lines

Vino Veritas

Designed by

David Cohn

6

Date

2/4/22

Scale 1/8" = 1'-0"