

① Stage - Jewel Box Closed
 3/16" = 1'-0"

Director: Teri Grimes

Jewelbox Closed

She Loves Me

Designed by


David Cohn

1

Date

3/3/2023

Scale 3/16" = 1'-0"

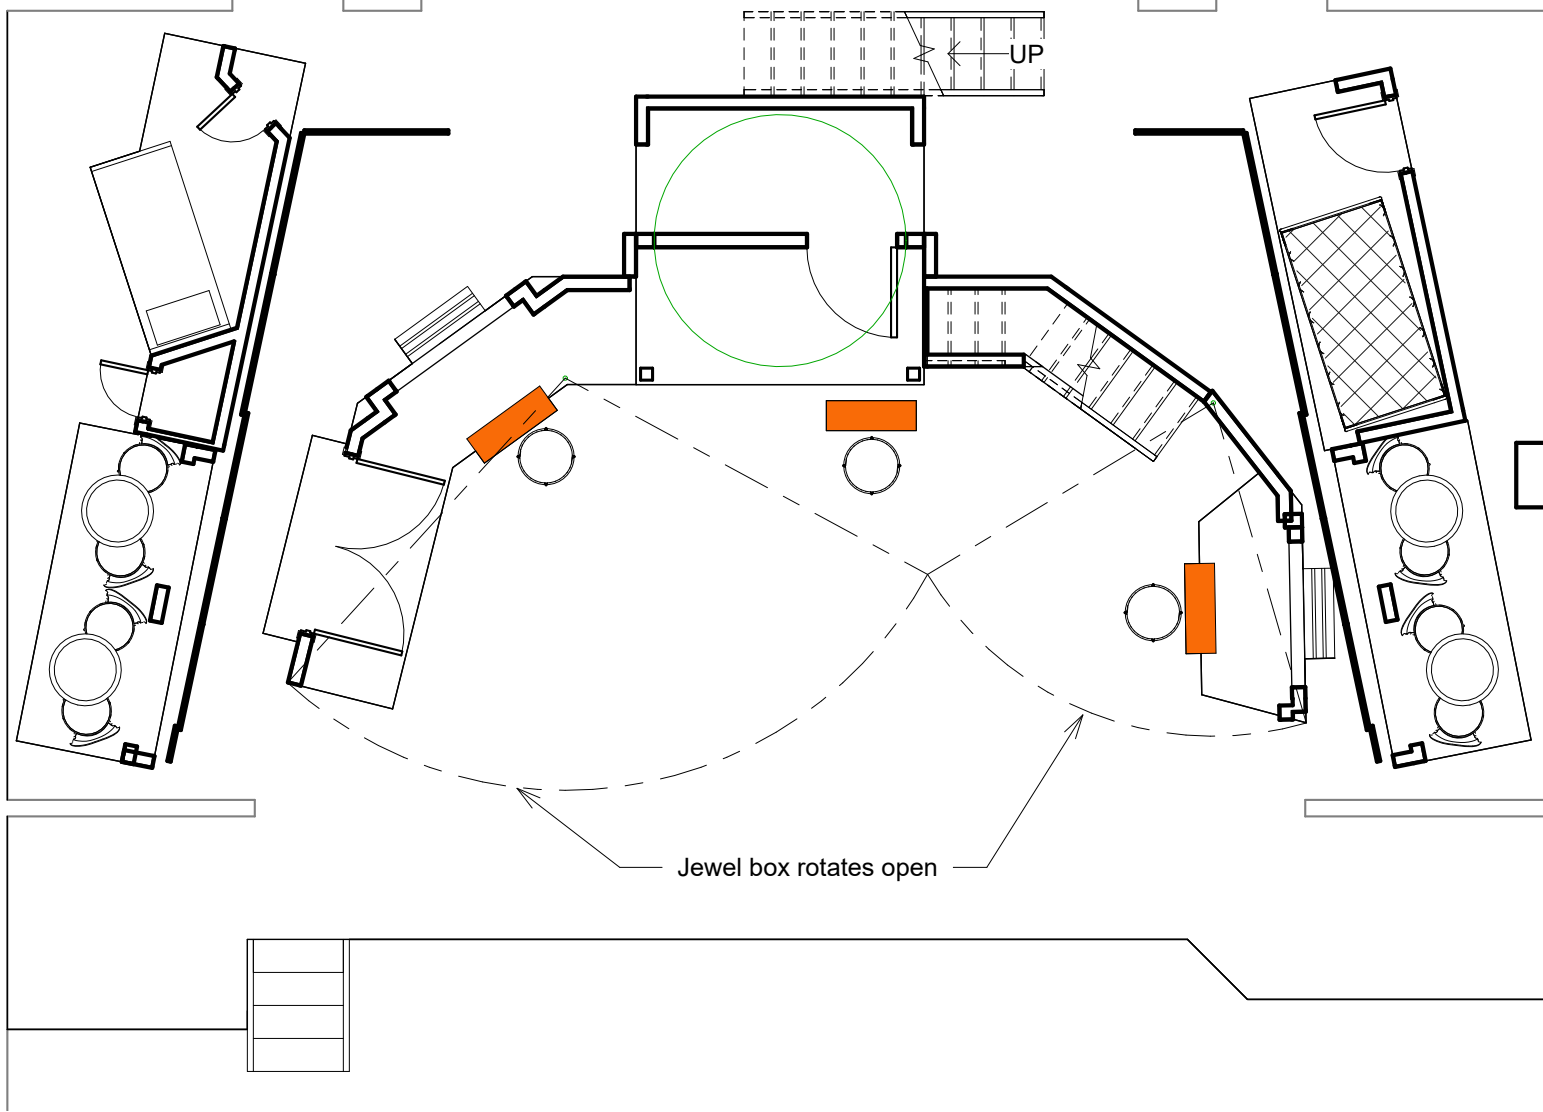

① Stage - Jewel Box Opened
3/16" = 1'-0"

Director: Teri Grimes


Jewelbox Open

Designed by
David Cohn

2


She Loves Me

Date 3/3/2023 Scale 3/16" = 1'-0"

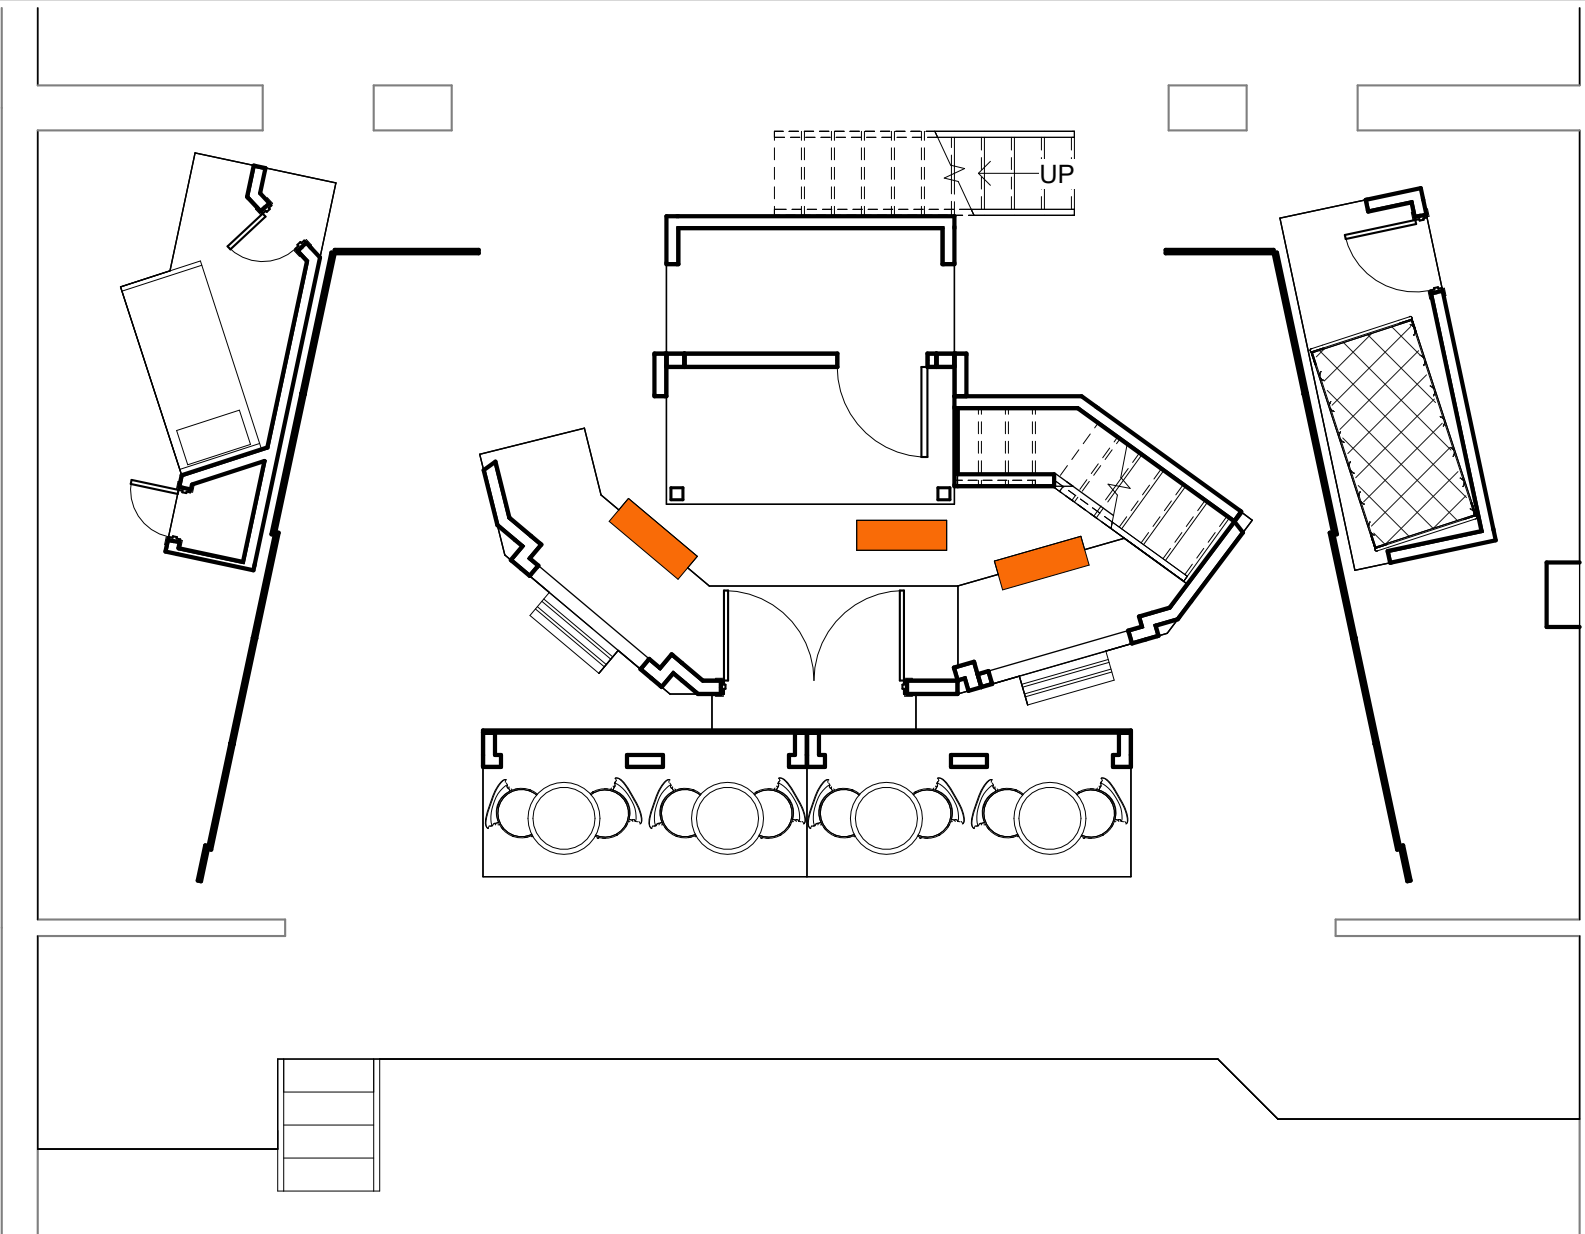

① Stage - Cafe Imperiale
3/16" = 1'-0"

Director: Teri Grimes		Cafe Imperiale	
She Loves Me		Designed by David Cohn	3
Date	3/3/2023	Scale 3/16" = 1'-0"	

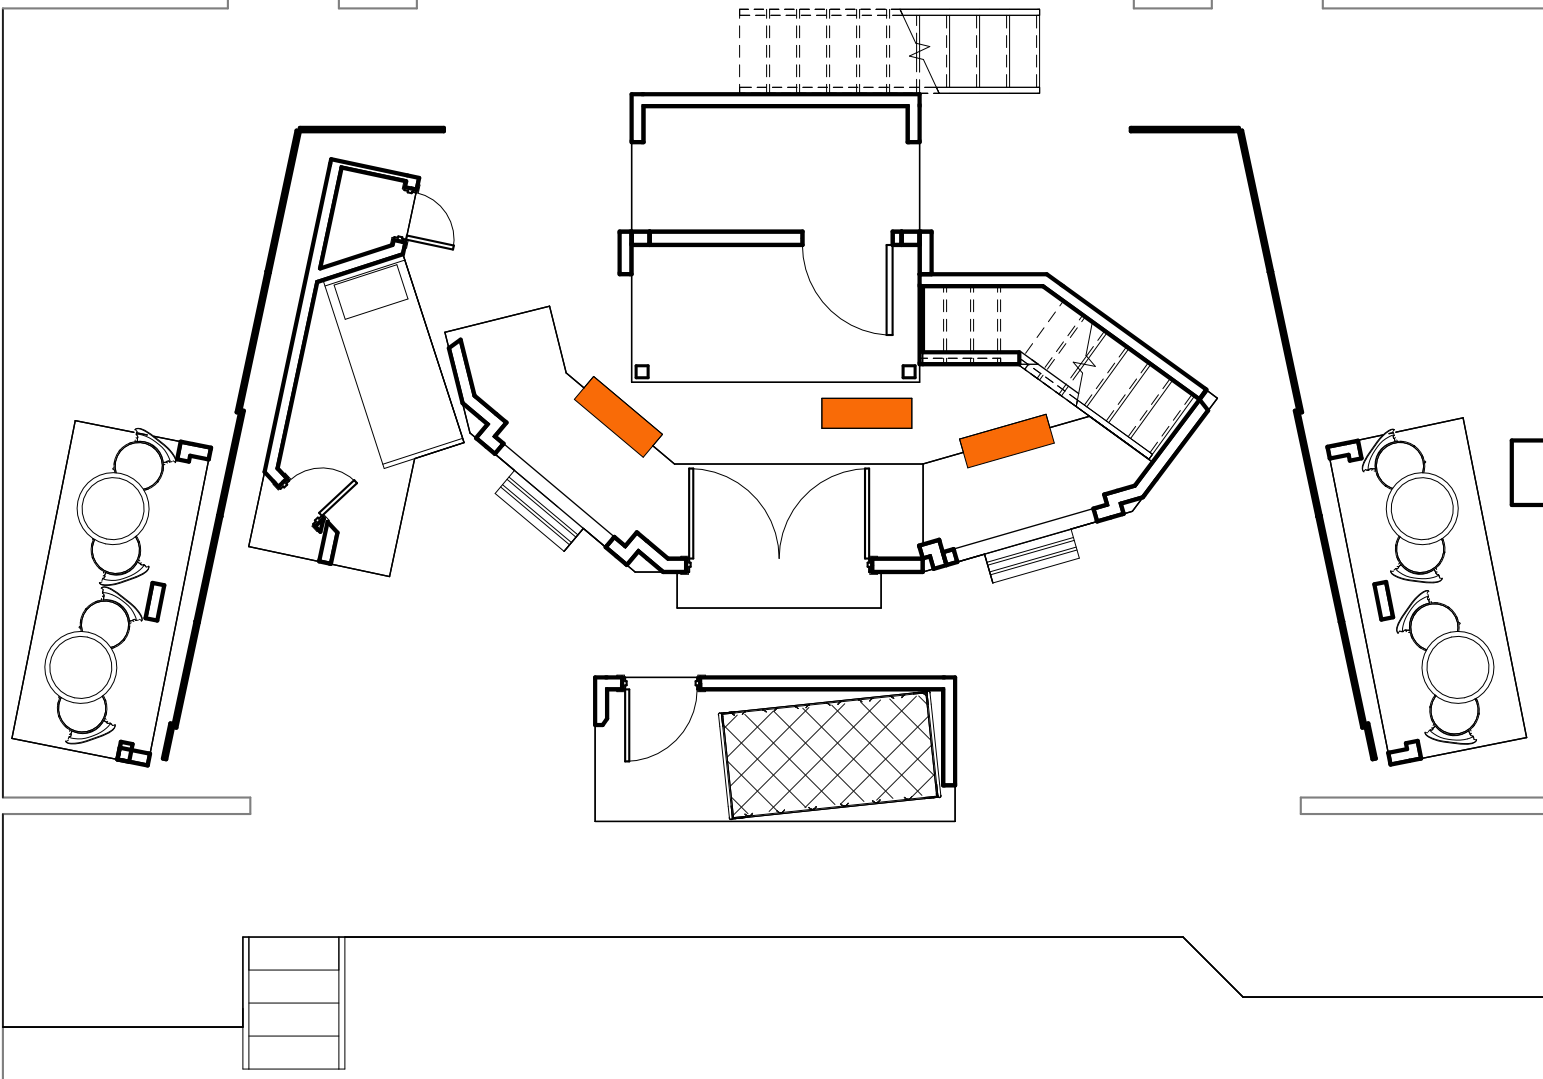

① Stage - Hospital Room
3/16" = 1'-0"

Director: Teri Grimes


Hospital Room

She Loves Me

Designed by
David Cohn


4

Date 3/3/2023 Scale 3/16" = 1'-0"

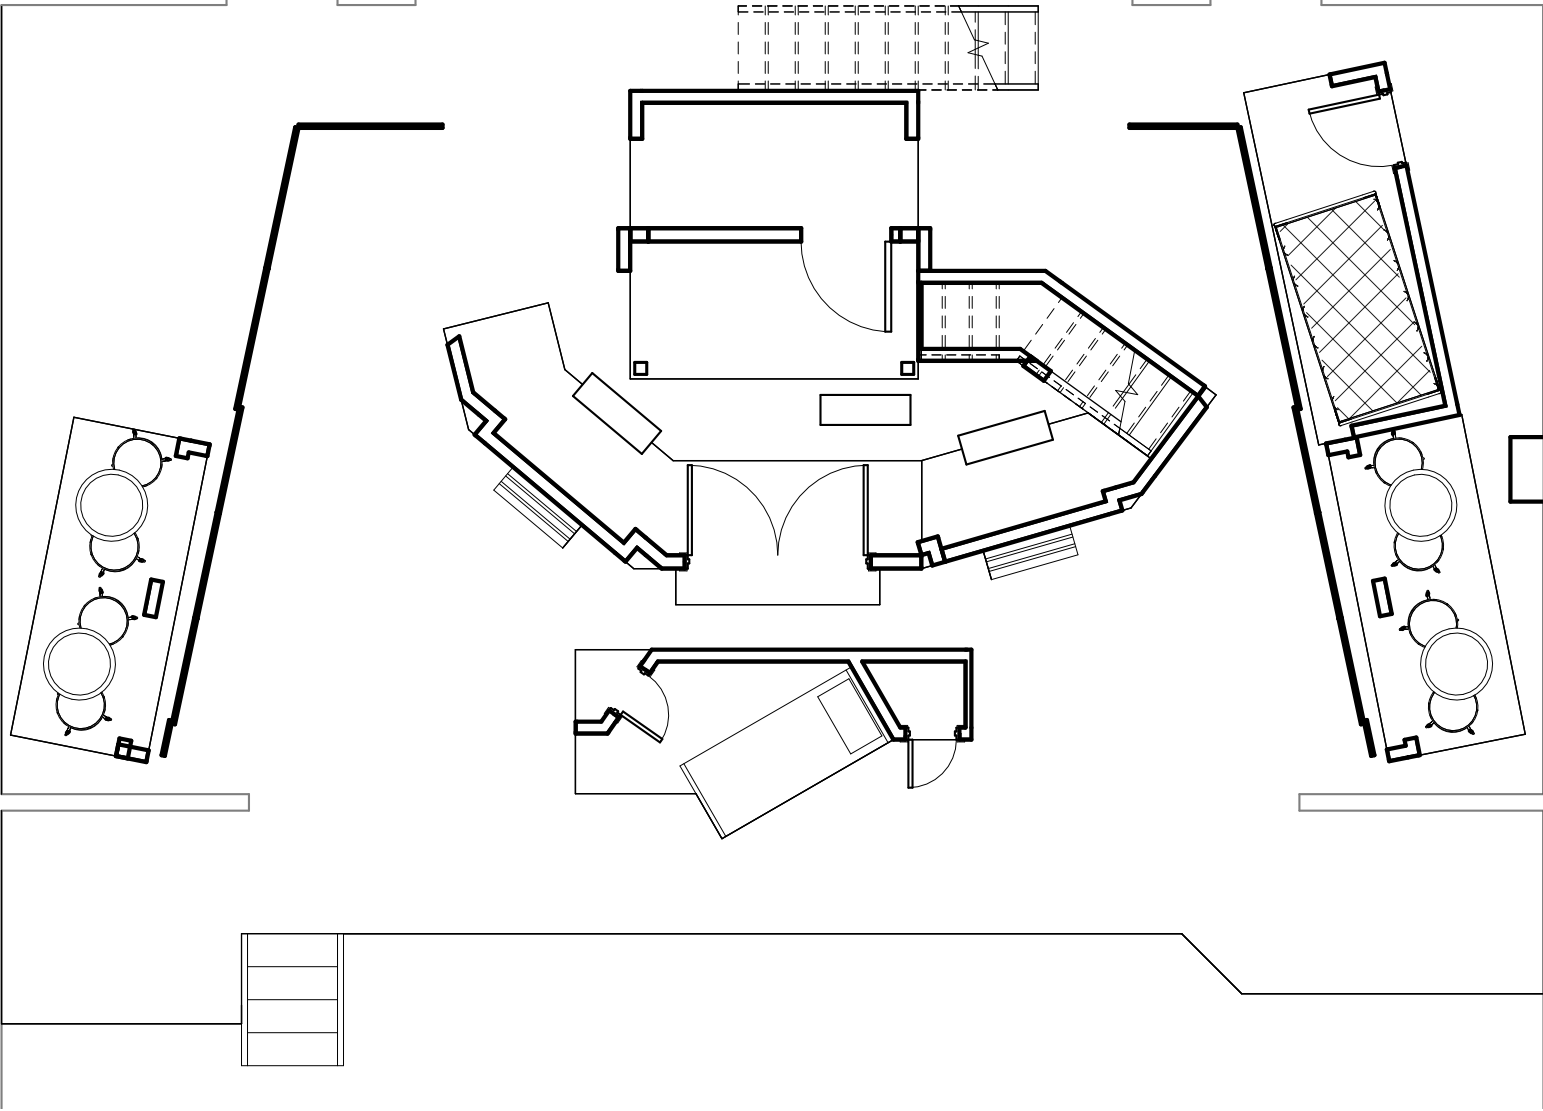

① Stage - Apartment
 3/16" = 1'-0"

Director: Teri Grimes		Apartment	
She Loves Me		Designed by David Cohn	5
Date	3/3/2023	Scale 3/16" = 1'-0"	

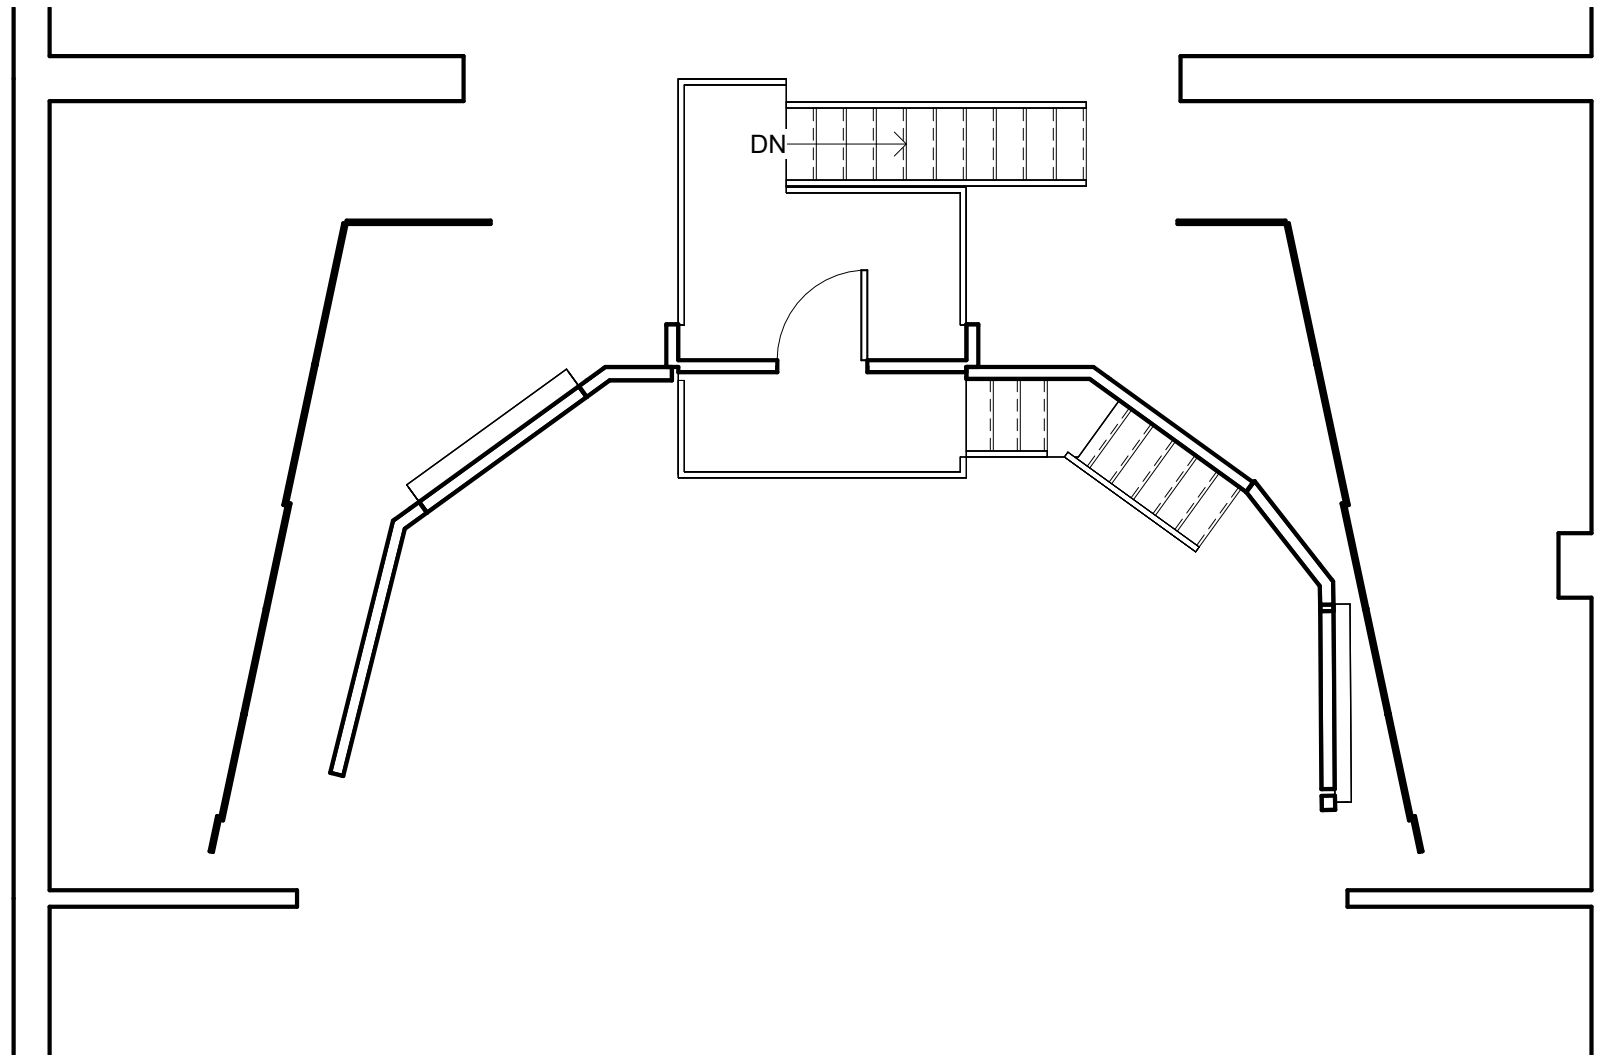

① Stage - Office Level
 3/16" = 1'-0"

Director: Teri Grimes

Office Level

Designed by

David Cohn

6

She Loves Me


Date

3/3/2023

Scale 3/16" = 1'-0"



① 3D View - Jewel Box Closed

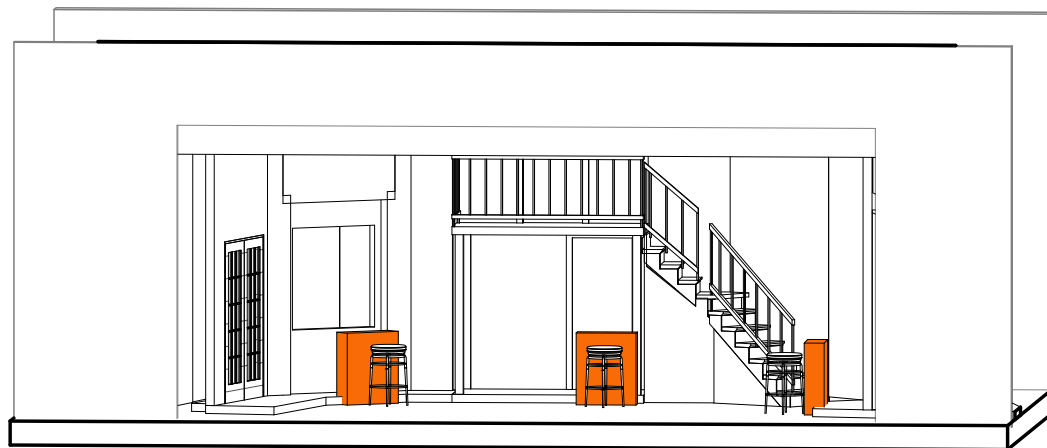

② 3D View - Jewel Box Open

Director: Teri Grimes

Jewel Box 3D

Designed by

Author


7

She Loves Me

Date

3/3/2023

Scale

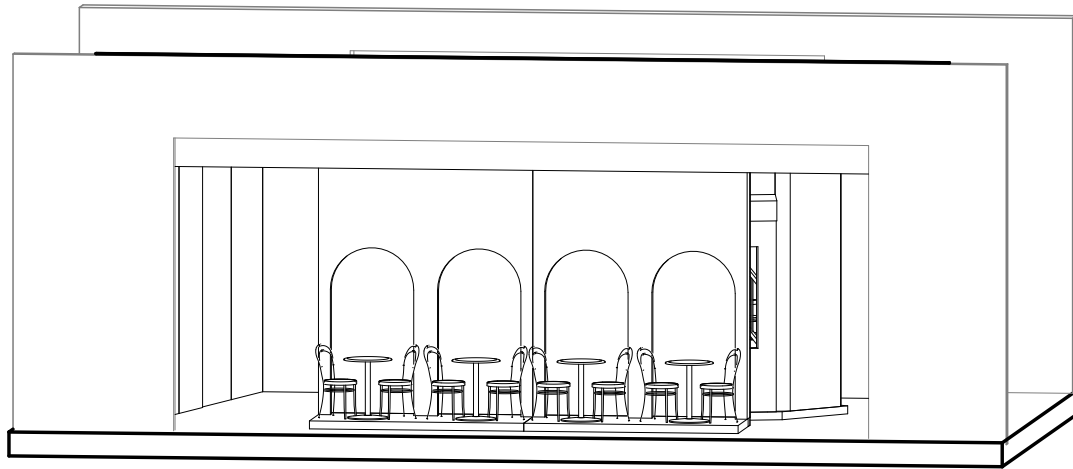

1 3D View - Cafe Imperiale

Director: Teri Grimes

Cafe Imperiale 3D

She Loves Me

Designed by


Author

8

Date

3/3/2023

Scale

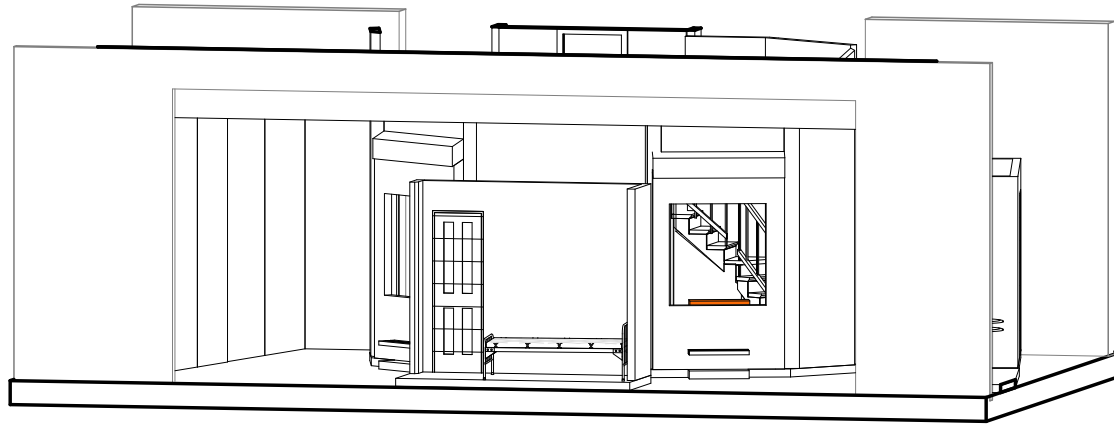

① 3D View - Hospital Room



② 3D View - Apartment

Director: Teri Grimes

Hosp. & Apt. 3D

Designed by

Author


9

She Loves Me

Date

3/3/2023

Scale

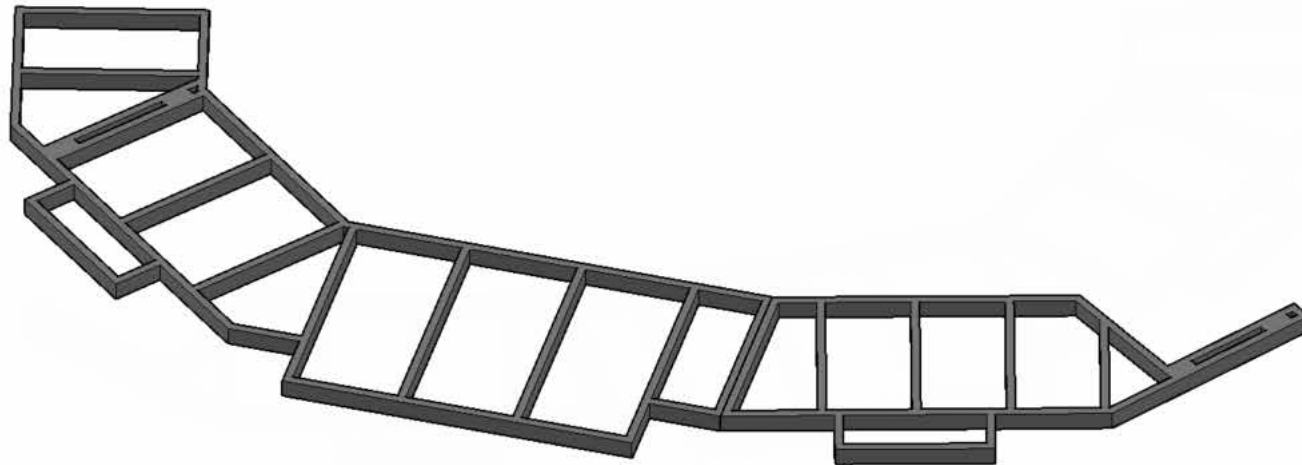

① Jewelbox Platform Framing
 1/8" = 1'-0"

Approximate Material List (platform framing only)
 18 pieces of 2x4 at 8-foot length

Director: Teri Grimes		Jewelbox Framing	
		Designed by	Author
She Loves Me		10	
		Date	3/3/2023 Scale 1/8" = 1'-0"


Approximate material list (decking plus walls)

28 pieces 2x4 at 12-foot length

24 pieces 2x4 at 8-foot length

4 sheets 3/4" plywood

20 sheets 1/2" OSB (to cover both sides of walls)

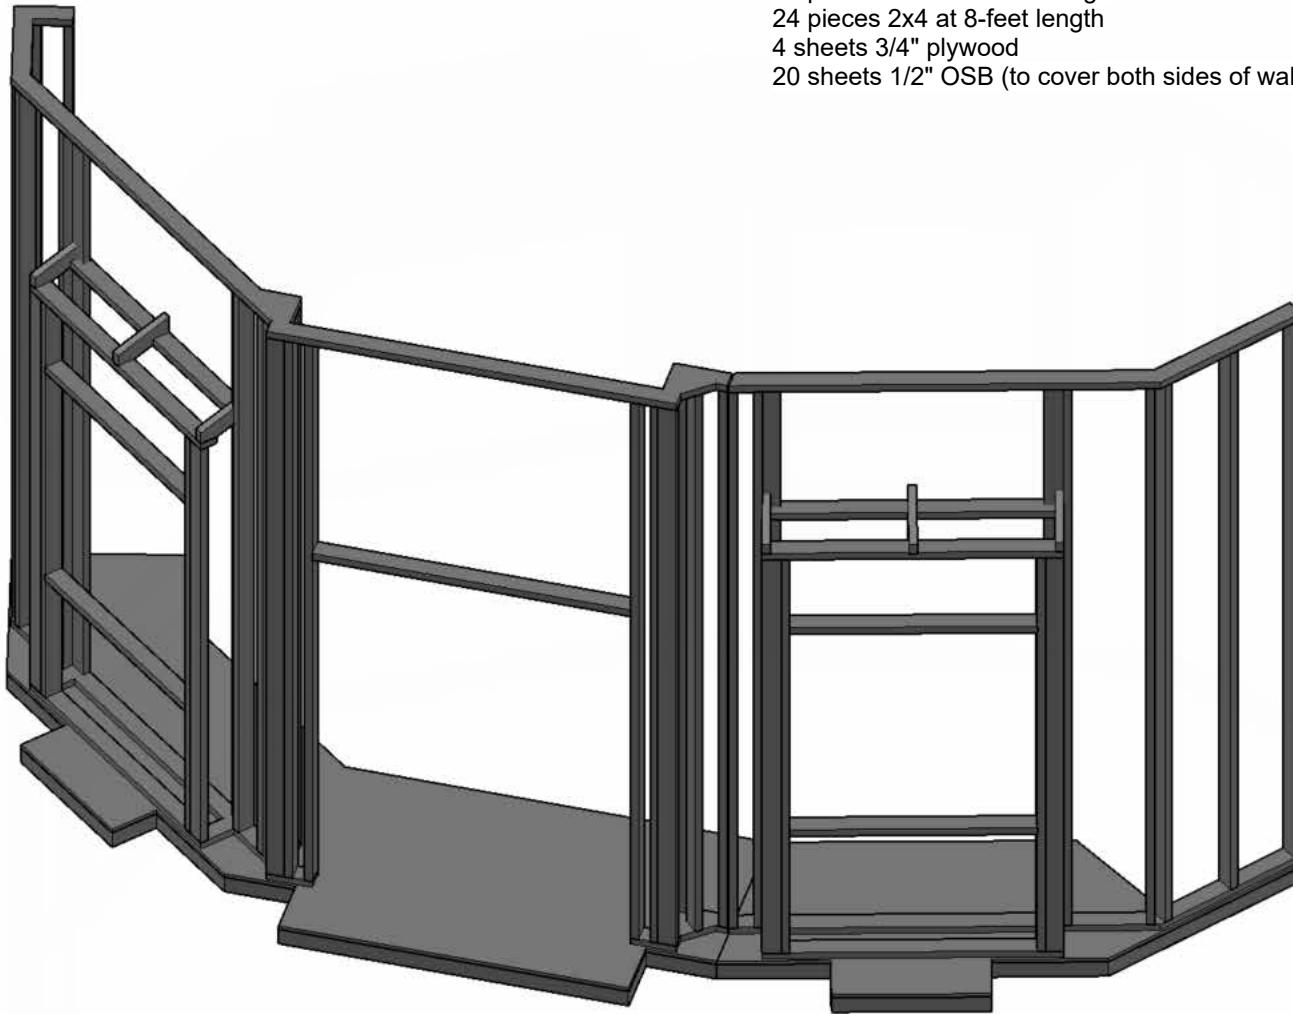

① Jewelbox Wall Framing (from outside)
1/16" = 1'-0"

Director: Teri Grimes

She Loves Me

Jewelbox Framing

Designed by


Author

11

Date

3/3/2023

Scale 1/16" = 1'-0"

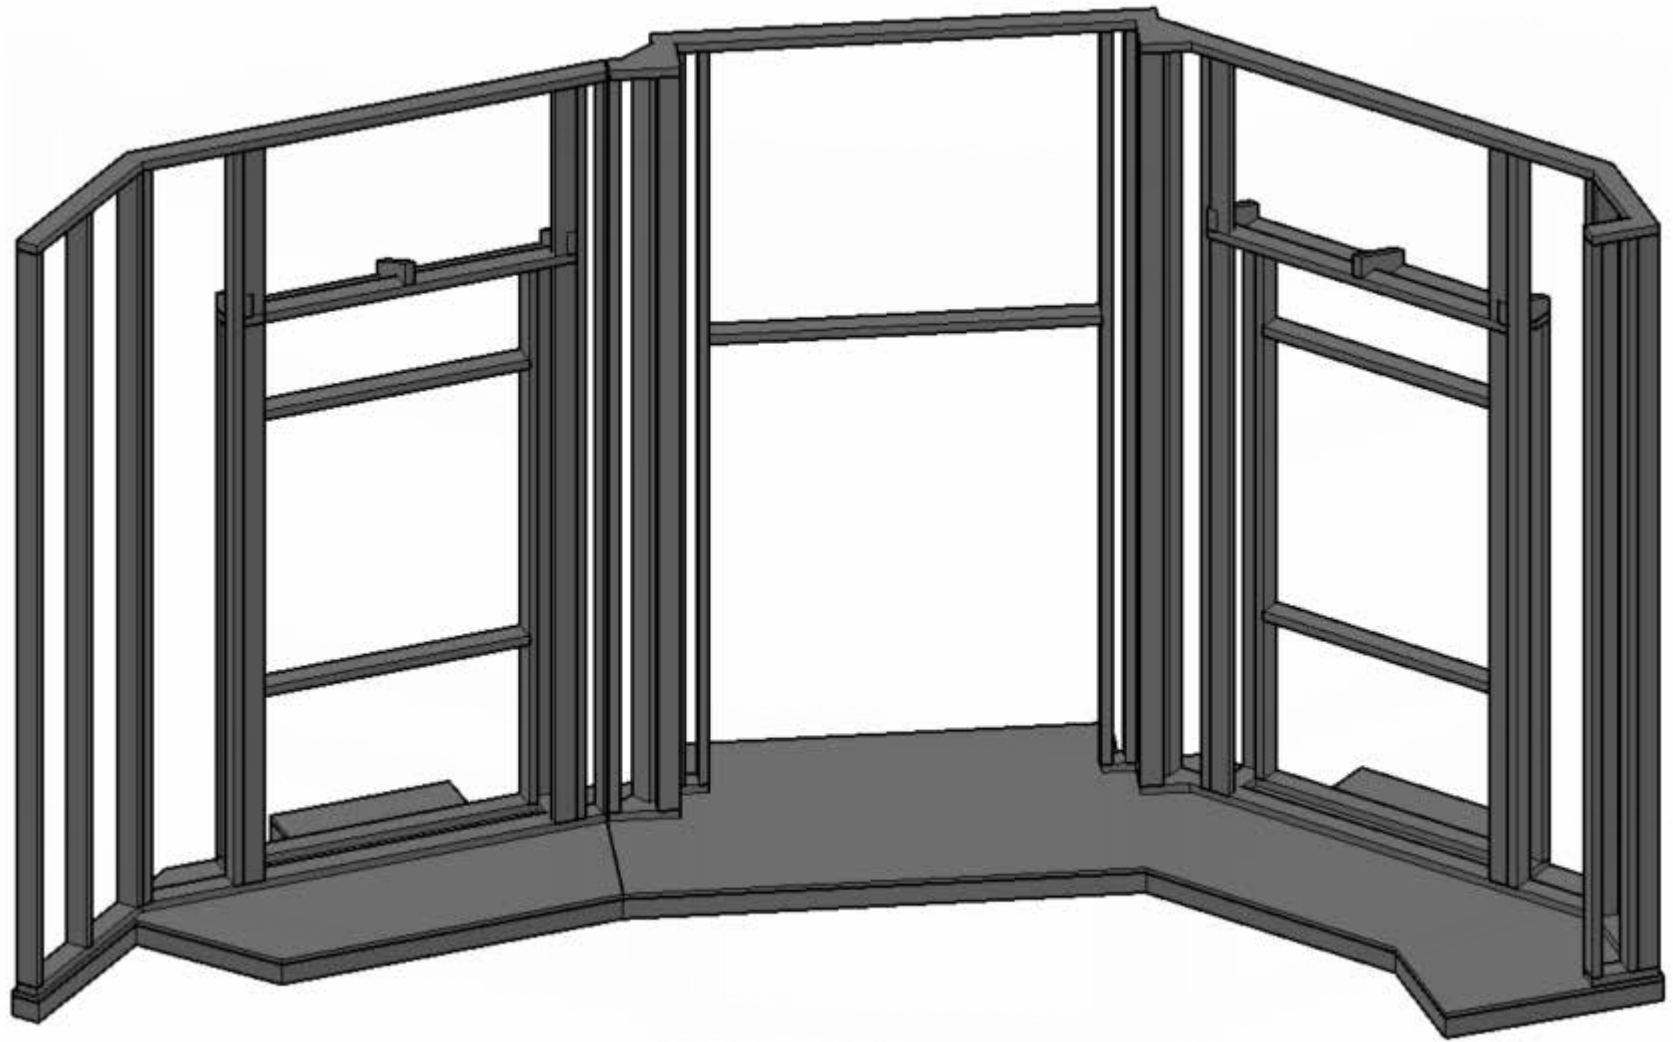

① Jewelbox Wall Framing (from inside)
 3/64" = 1'-0"

Director: Teri Grimes

Jewelbox Framing

Designed by

Author


12

She Loves Me

Date

3/3/2023

Scale 3/64" = 1'-0"

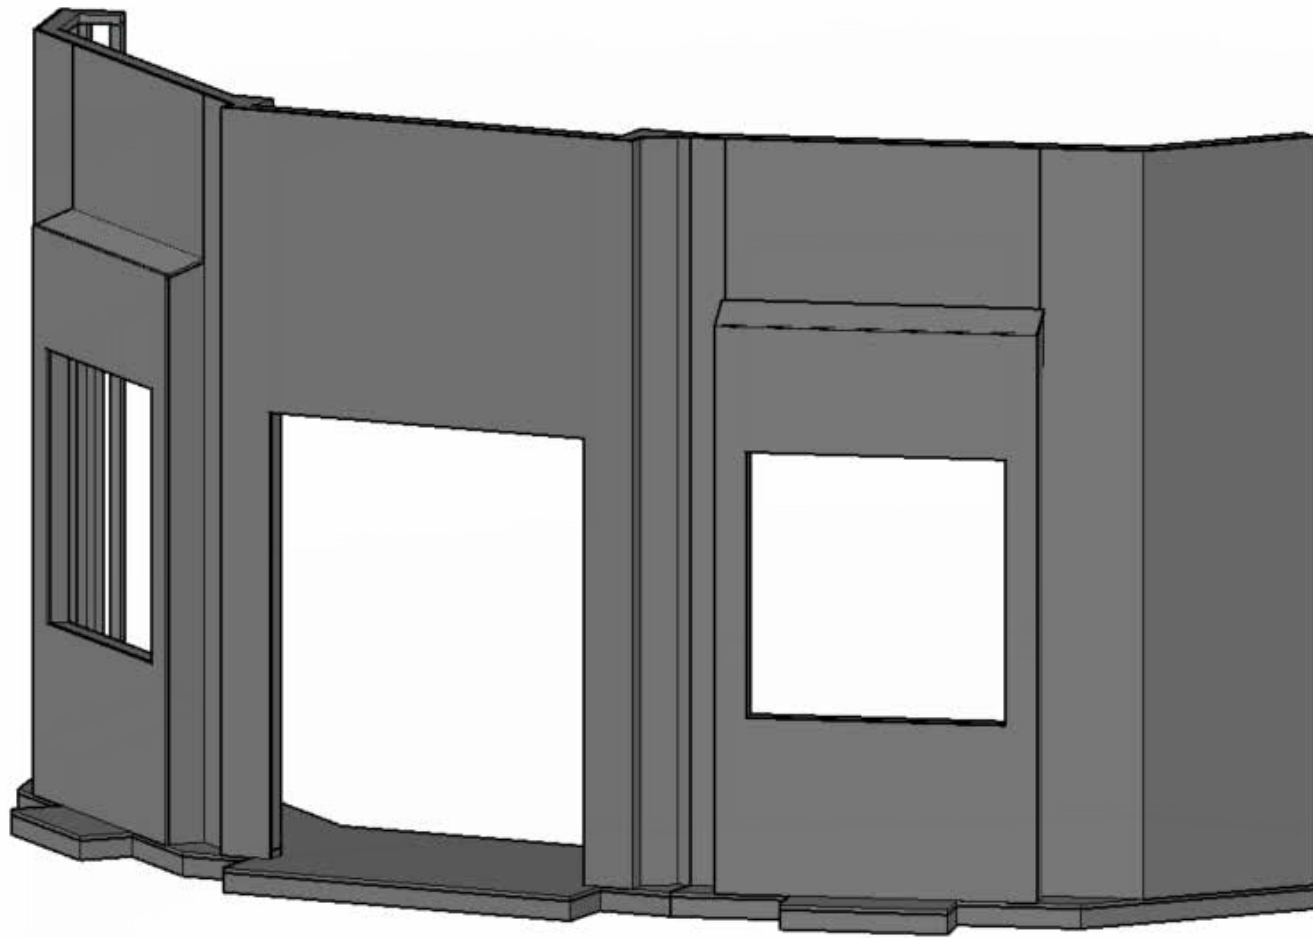

① Jewelbox Walls
1/32" = 1'-0"

Director: Teri Grimes

She Loves Me

Jewelbox Framing

Designed by


Author

13

Date

3/3/2023

Scale 1/32" = 1'-0"

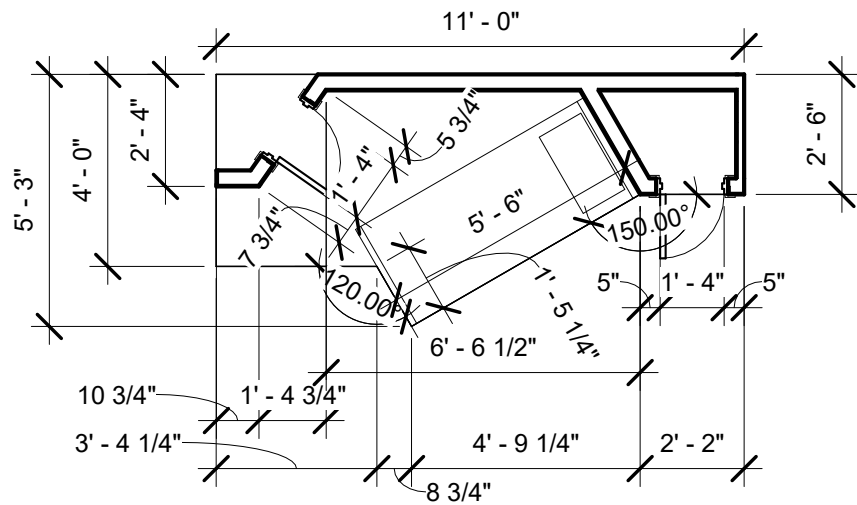

- Approximate Material List**
 28 pieces 2x4 at 8-foot length
 2 sheets 3/4" plywood
 4 sheets 1/2" OSB
 1 18"x6'-8" door
 1 24"x6'8" door

① Large Scale - Apartment
 1/4" = 1'-0"

Director: Teri Grimes

Apartment

She Loves Me

Designed by


Author

14

Date

3/3/2023

Scale 1/4" = 1'-0"

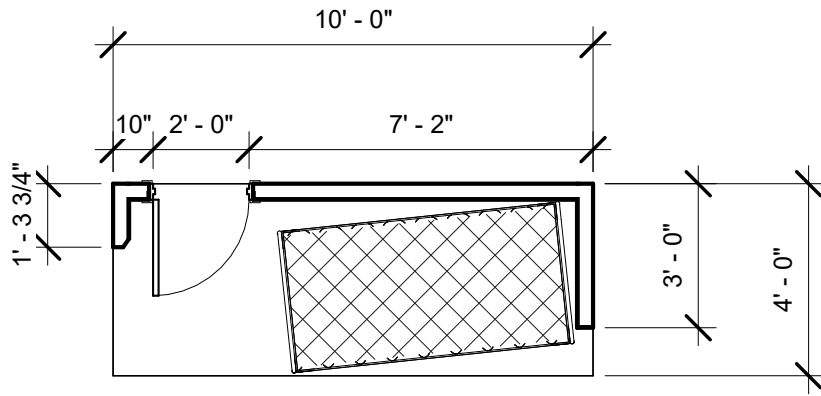

Approximate Material List

- 1 prefab 4'x8' platform
- 1 prefab 2'x4' platform
- 13 pieces 2x4 at 8-foot length
- 5 sheets 1/2" OSB
- 1 24" x 6'-8" door

① Large Scale - Hospital Room
 1/4" = 1'-0"

Director: Teri Grimes

Hospital Room

She Loves Me

Designed by


Author

15

Date

3/3/2023


Scale 1/4" = 1'-0"

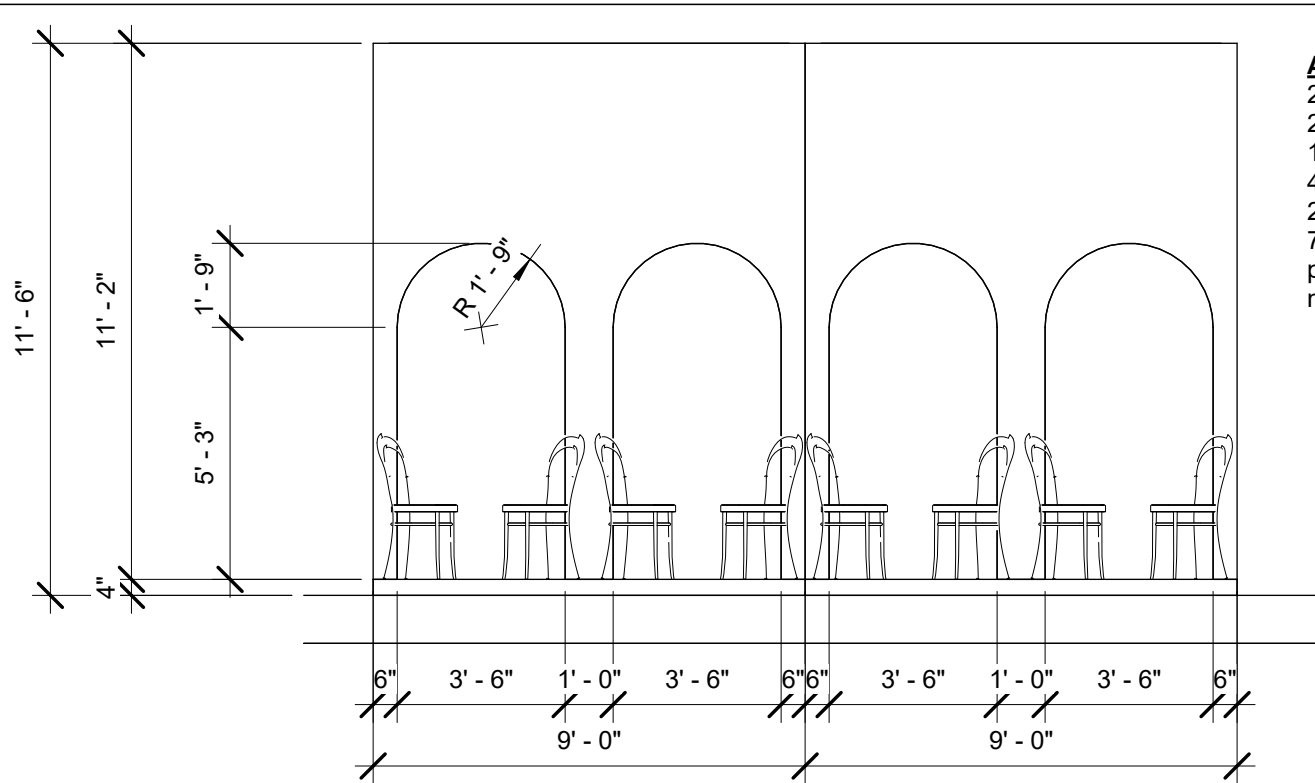

Approximate Material List

- 2 prefab 4'x8'platforms
- 2 prefab 1'x4' platforms
- 16 pieces 2x4 at 12-foot length
- 4 pieces 2x4 at 10-foot length
- 2 pieces 2x4 at 8-foot length
- 7 sheets 1/2" OSB
- plus additional material for rear wall (could be flats, material, etc.)

2 Large Scale - Cafe Imperiale Elevation
1/4" = 1'-0"

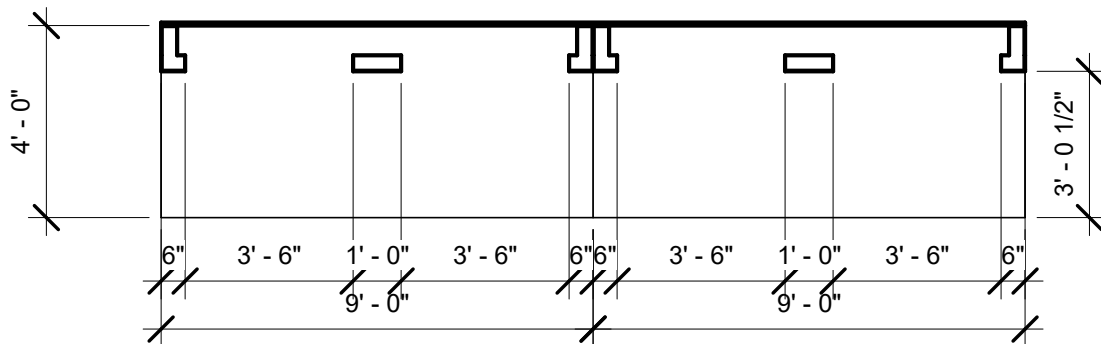

1 Large Scale - Cafe Imperiale
1/4" = 1'-0"

Director: Teri Grimes

Cafe Imperiale

Designed by

Author


16

She Loves Me

Date

3/3/2023

Scale 1/4" = 1'-0"

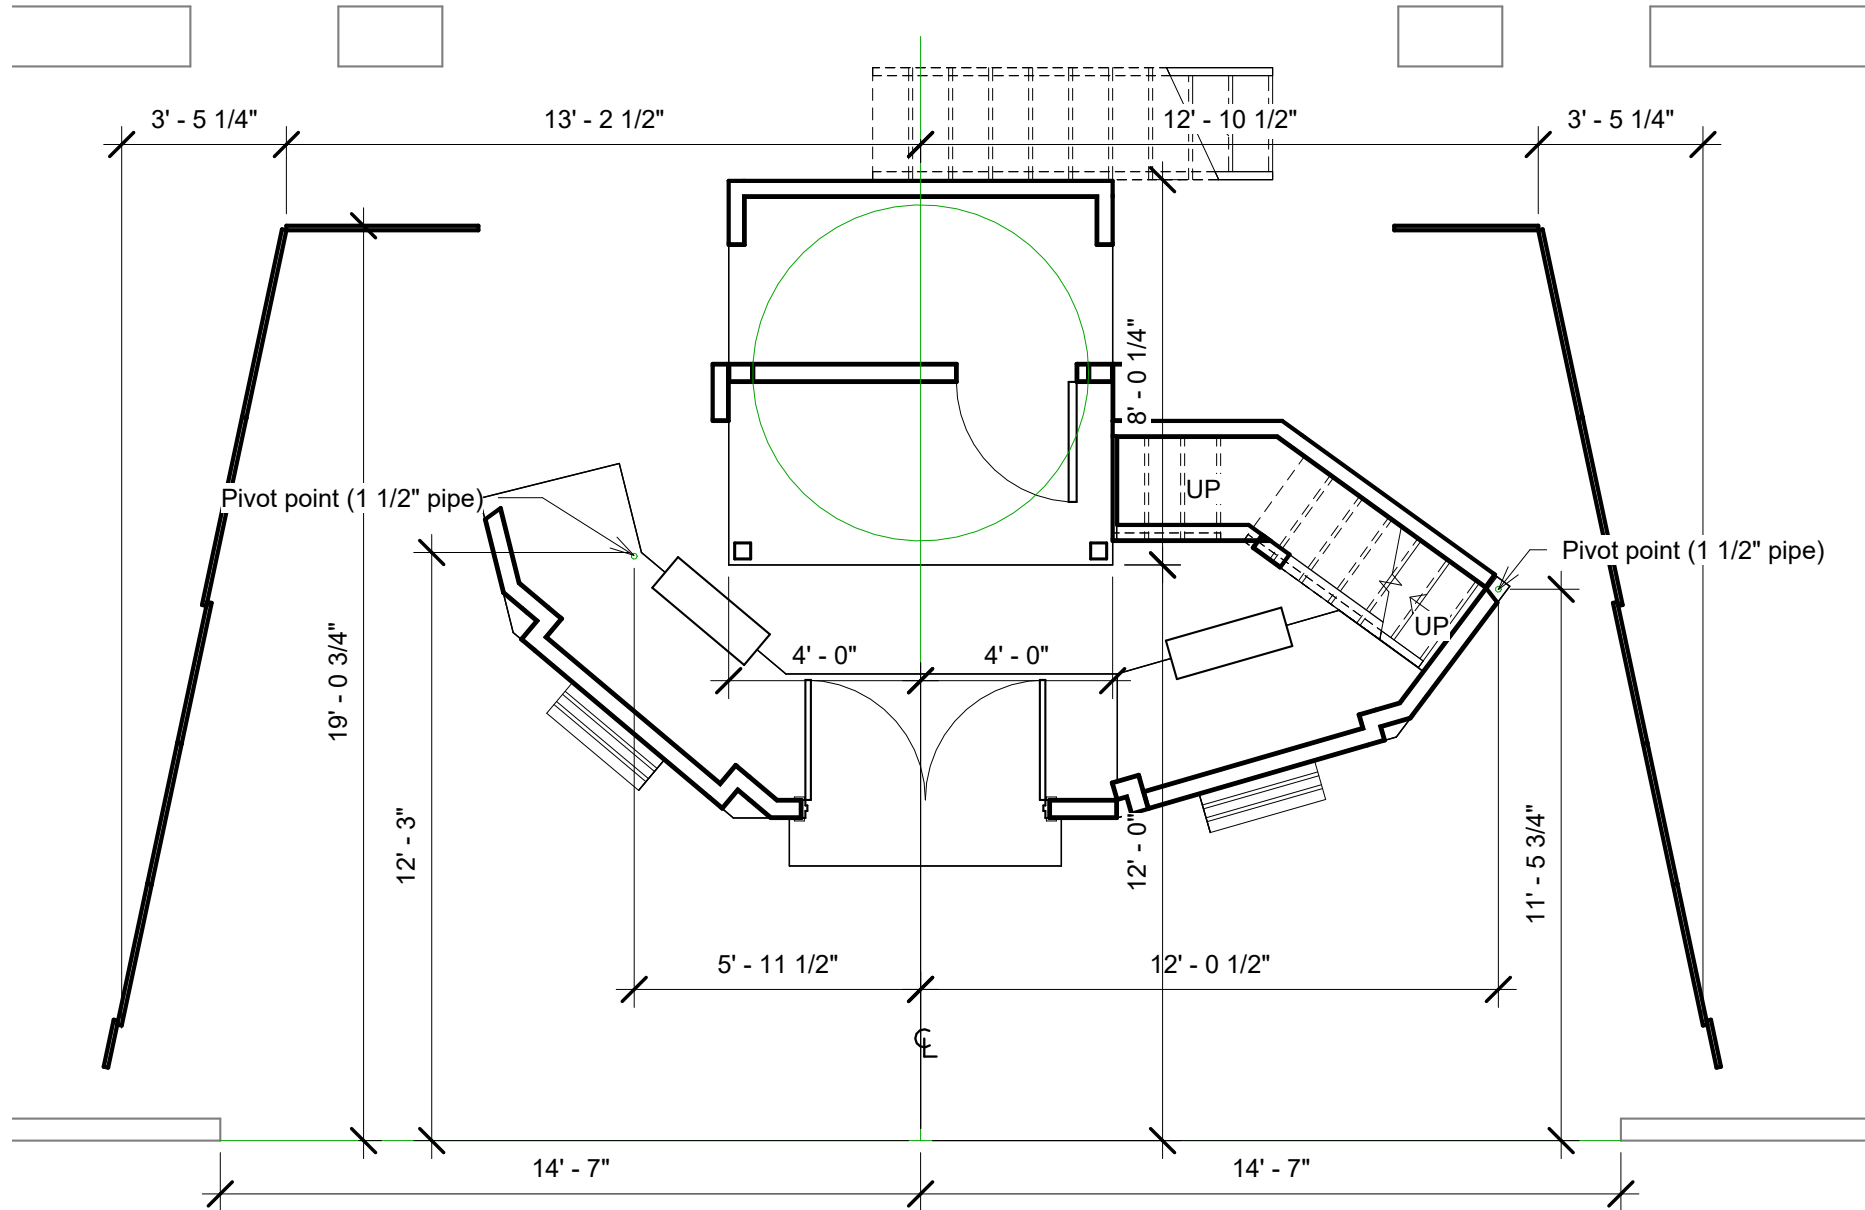

Large Scale - Jewel Box Closed - Critical Dimensions


① 1/4" = 1'-0"

Director: Teri Grimes

She Loves Me


Critical Dimensions

Designed by	Author	17
Date	3/3/2023	Scale 1/4" = 1'-0"

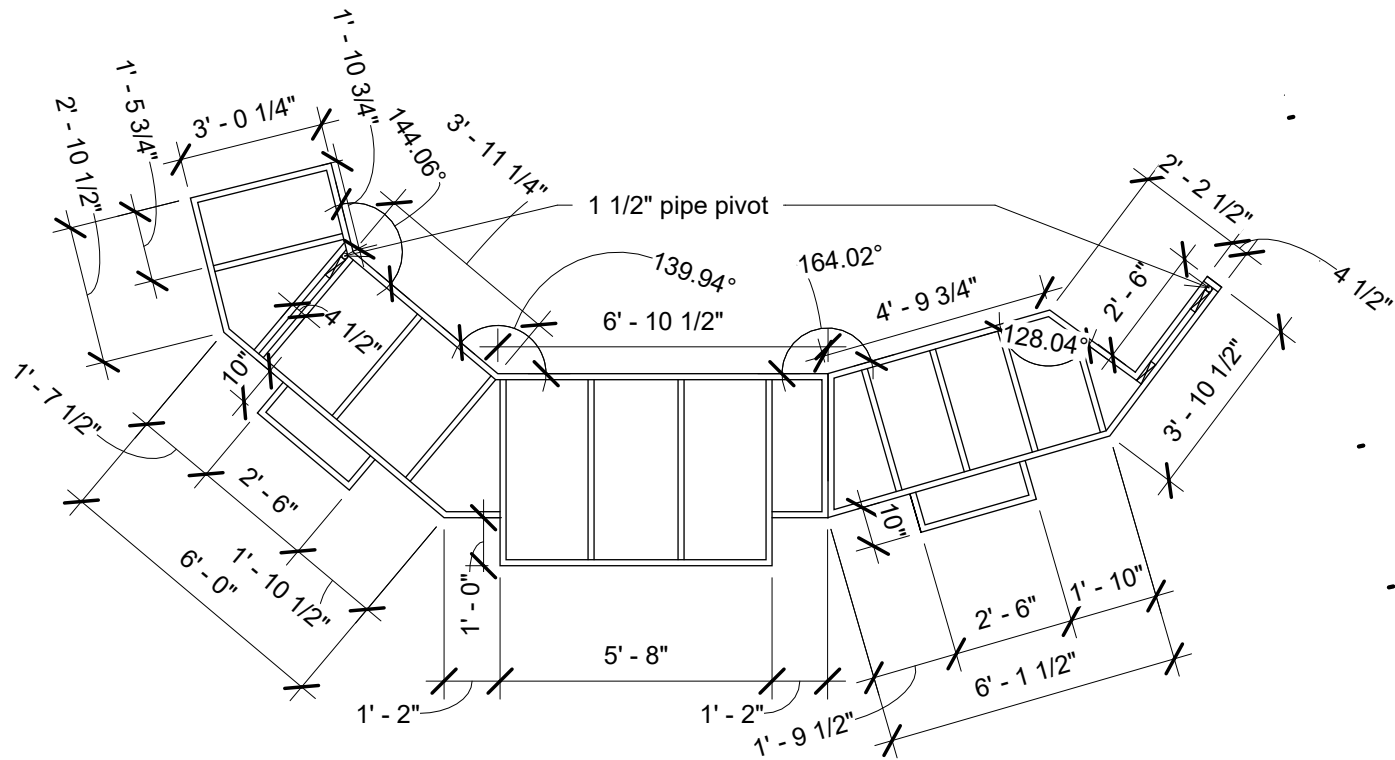

1 Large Scale - Platforms
 1/4" = 1'-0"

Director: Teri Grimes		Jewelbox Dims	
She Loves Me		Designed by	18
		Author	
Date	3/3/2023	Scale	1/4" = 1'-0"

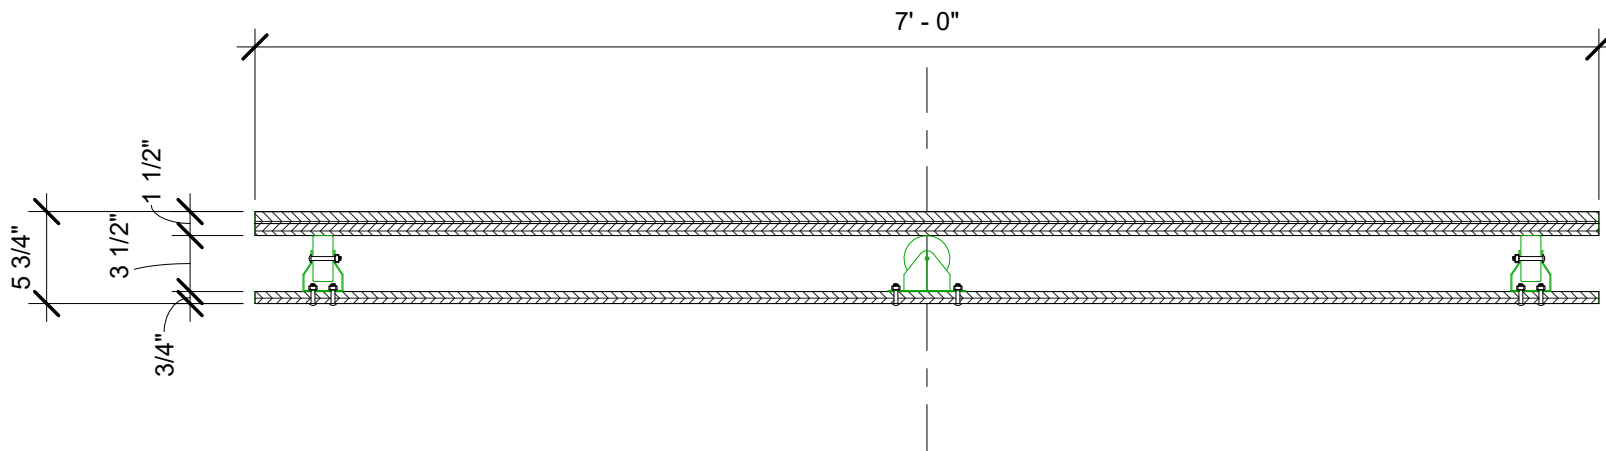

1 Turntable Detail
1" = 1'-0"

Director: Teri Grimes		Office & Turntable	
She Loves Me		Designed by	19
		Author	
Date	3/3/2023	Scale	1" = 1'-0"